



FIRST FLOOR PLAN

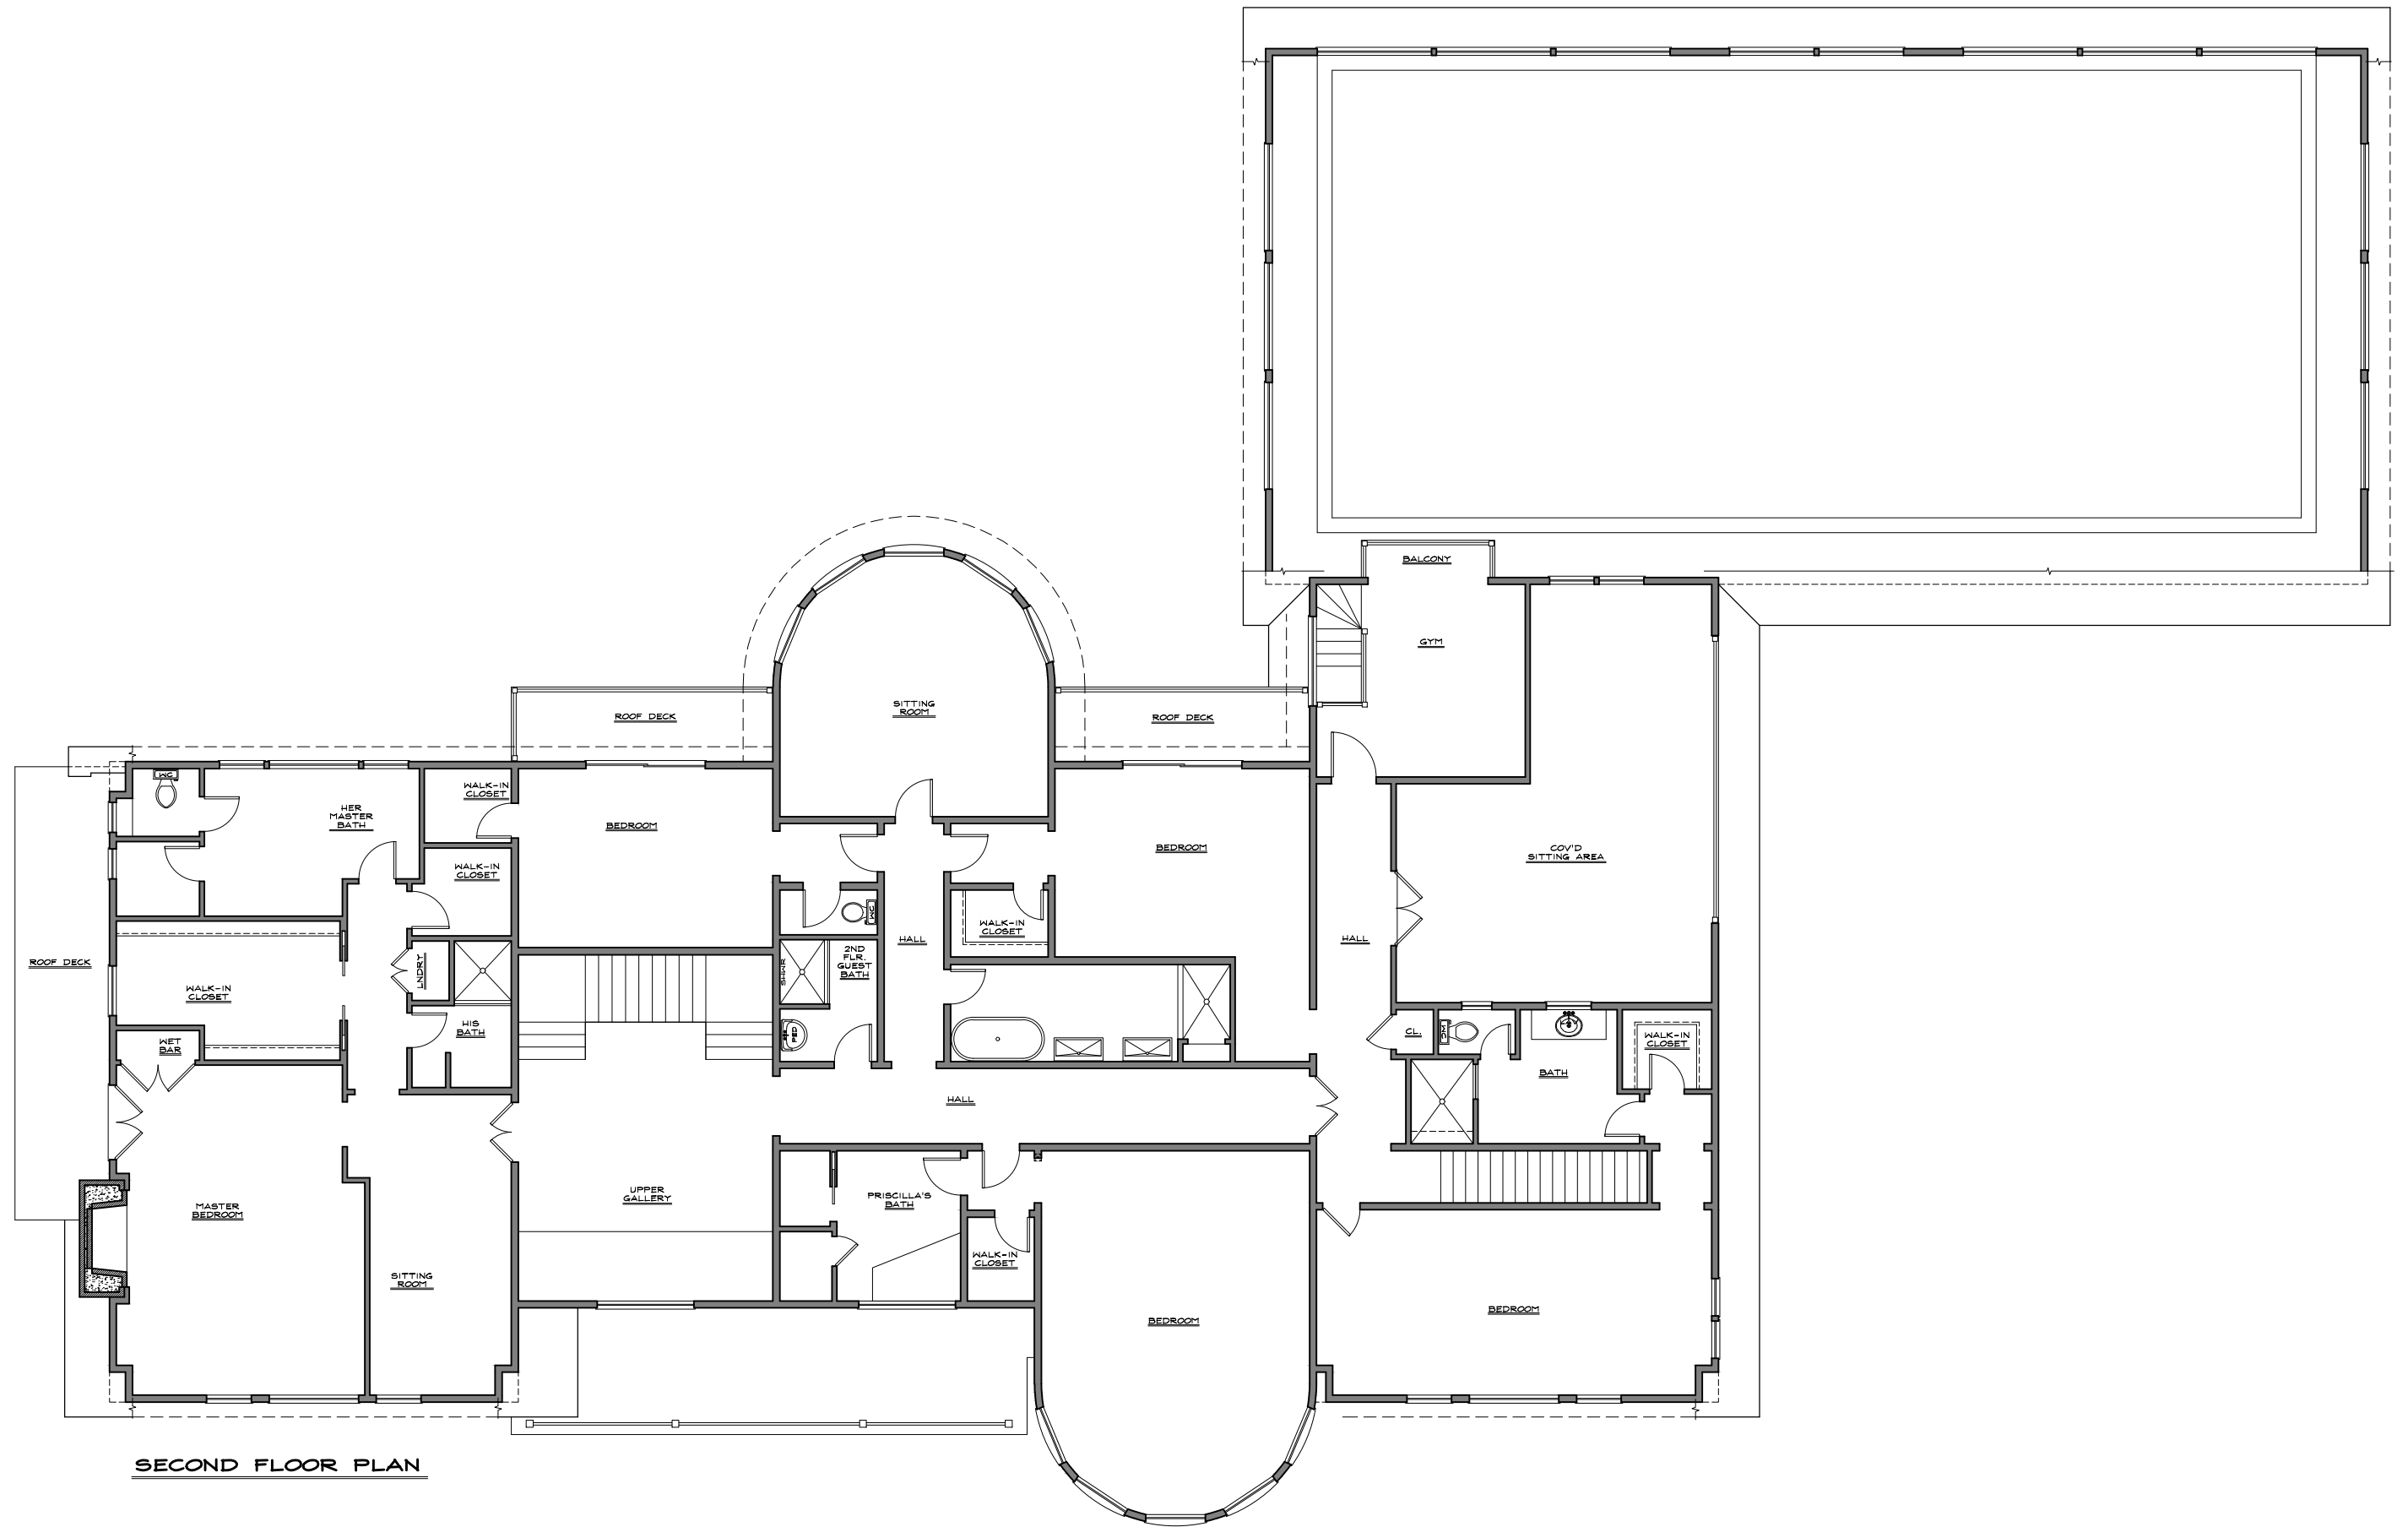

**SECOND FLOOR PLAN**

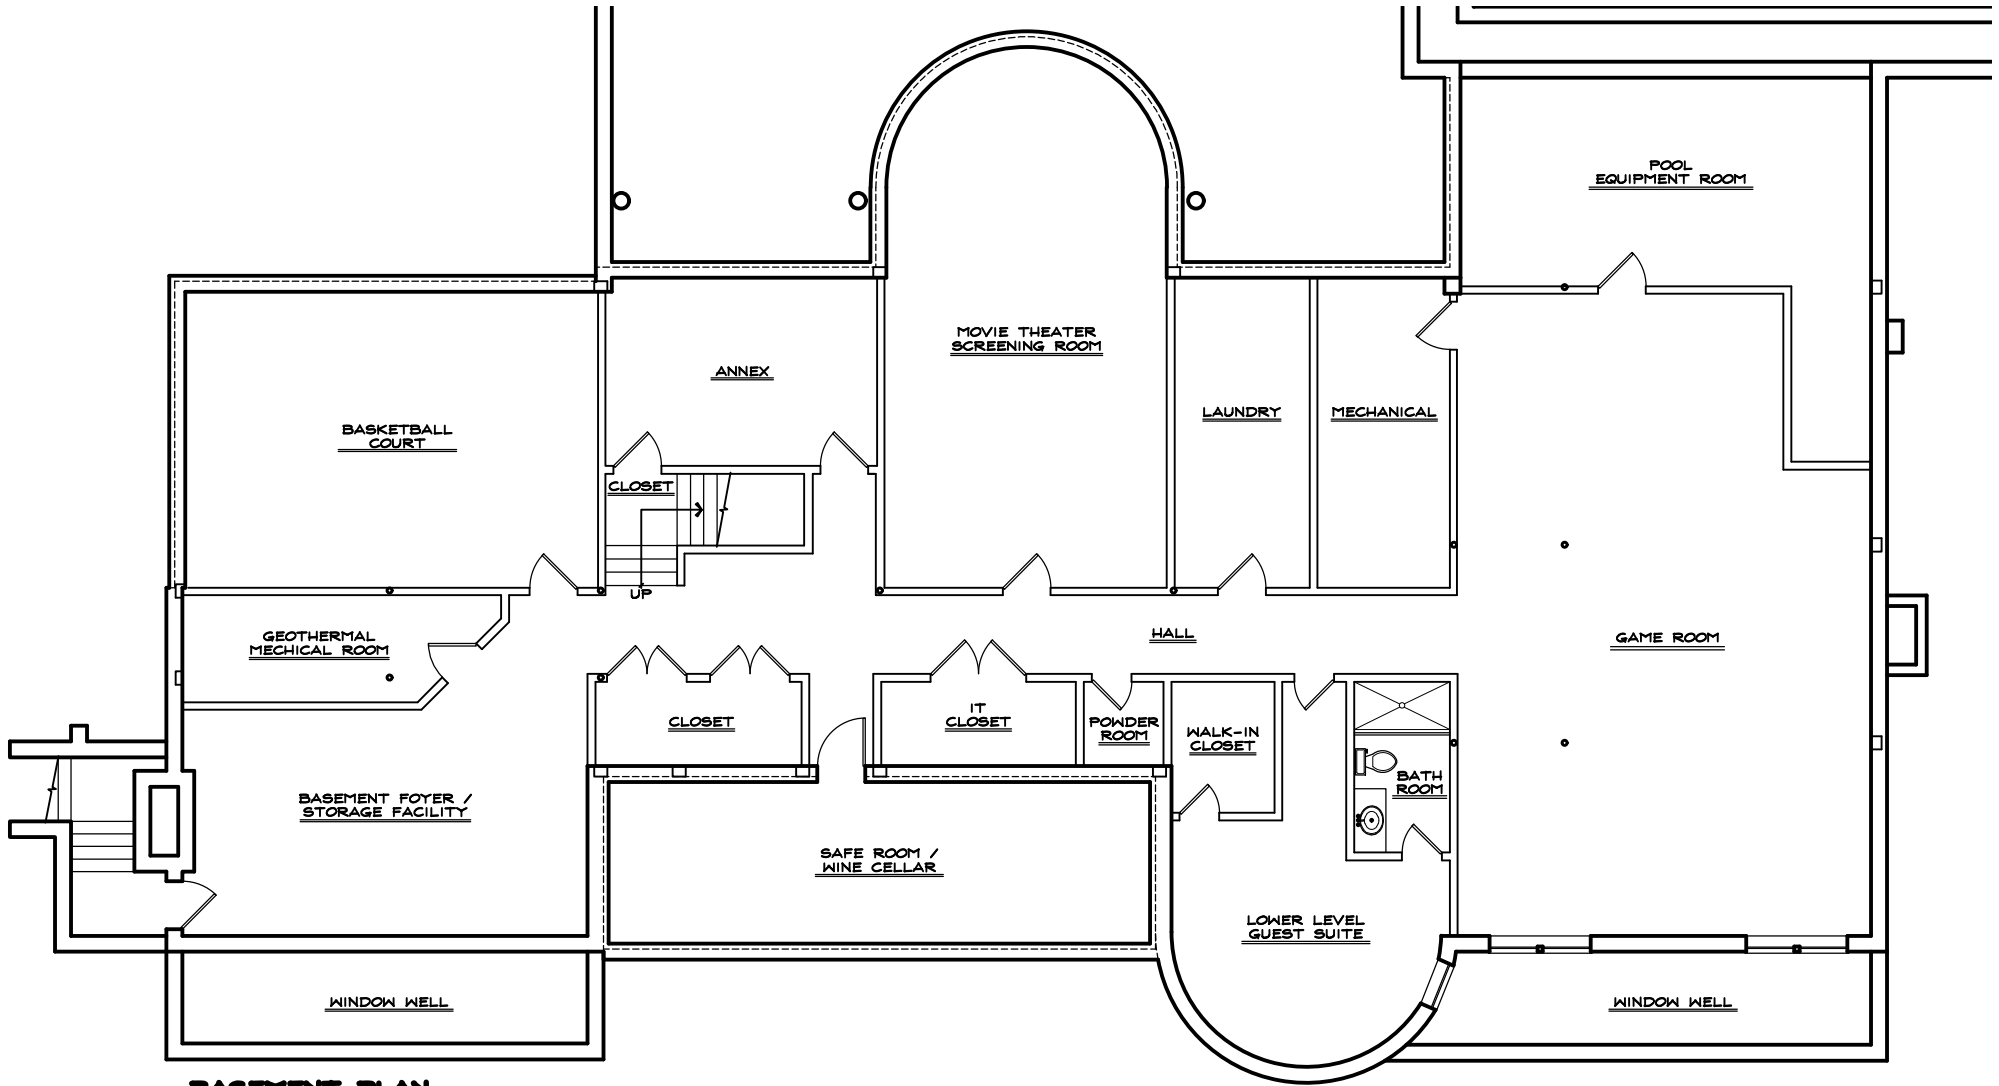

**BASEMENT PLAN**

SCALE: 1/4"=1'-0"