

FIRST FLOOR INT: 3993 ft²
 FIRST FLOOR EXT: 3875 ft²
 SECOND FLOOR INT: 3035 ft²
 SECOND FLOOR EXT: 1743 ft²
 ELEVATOR TURRET: 65 ft²



Scale in feet. Indicative only. Dimensions are approximate. All information contained herein is gathered from sources we believe to be reliable. However, we cannot guarantee its accuracy and interested persons should rely on their own enquiries.


496 First Neck Lane, Southampton

corcoran



496 FIRST NECK LANE
SOUTHAMPTON, NY

corcoran

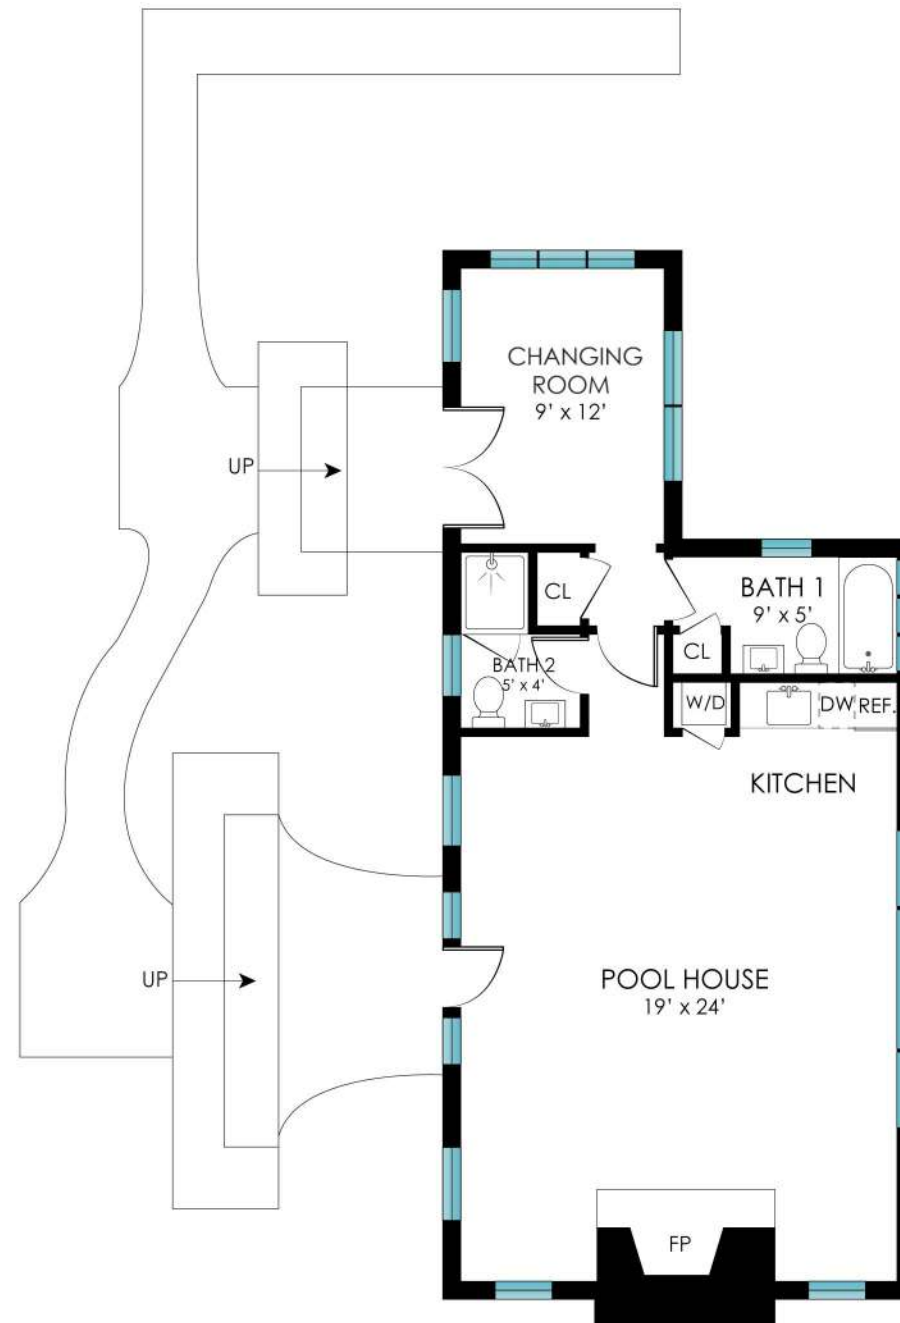


POOL HOUSE - 710 SF



496 FIRST NECK LANE
SOUTHAMPTON, NY

corcoran

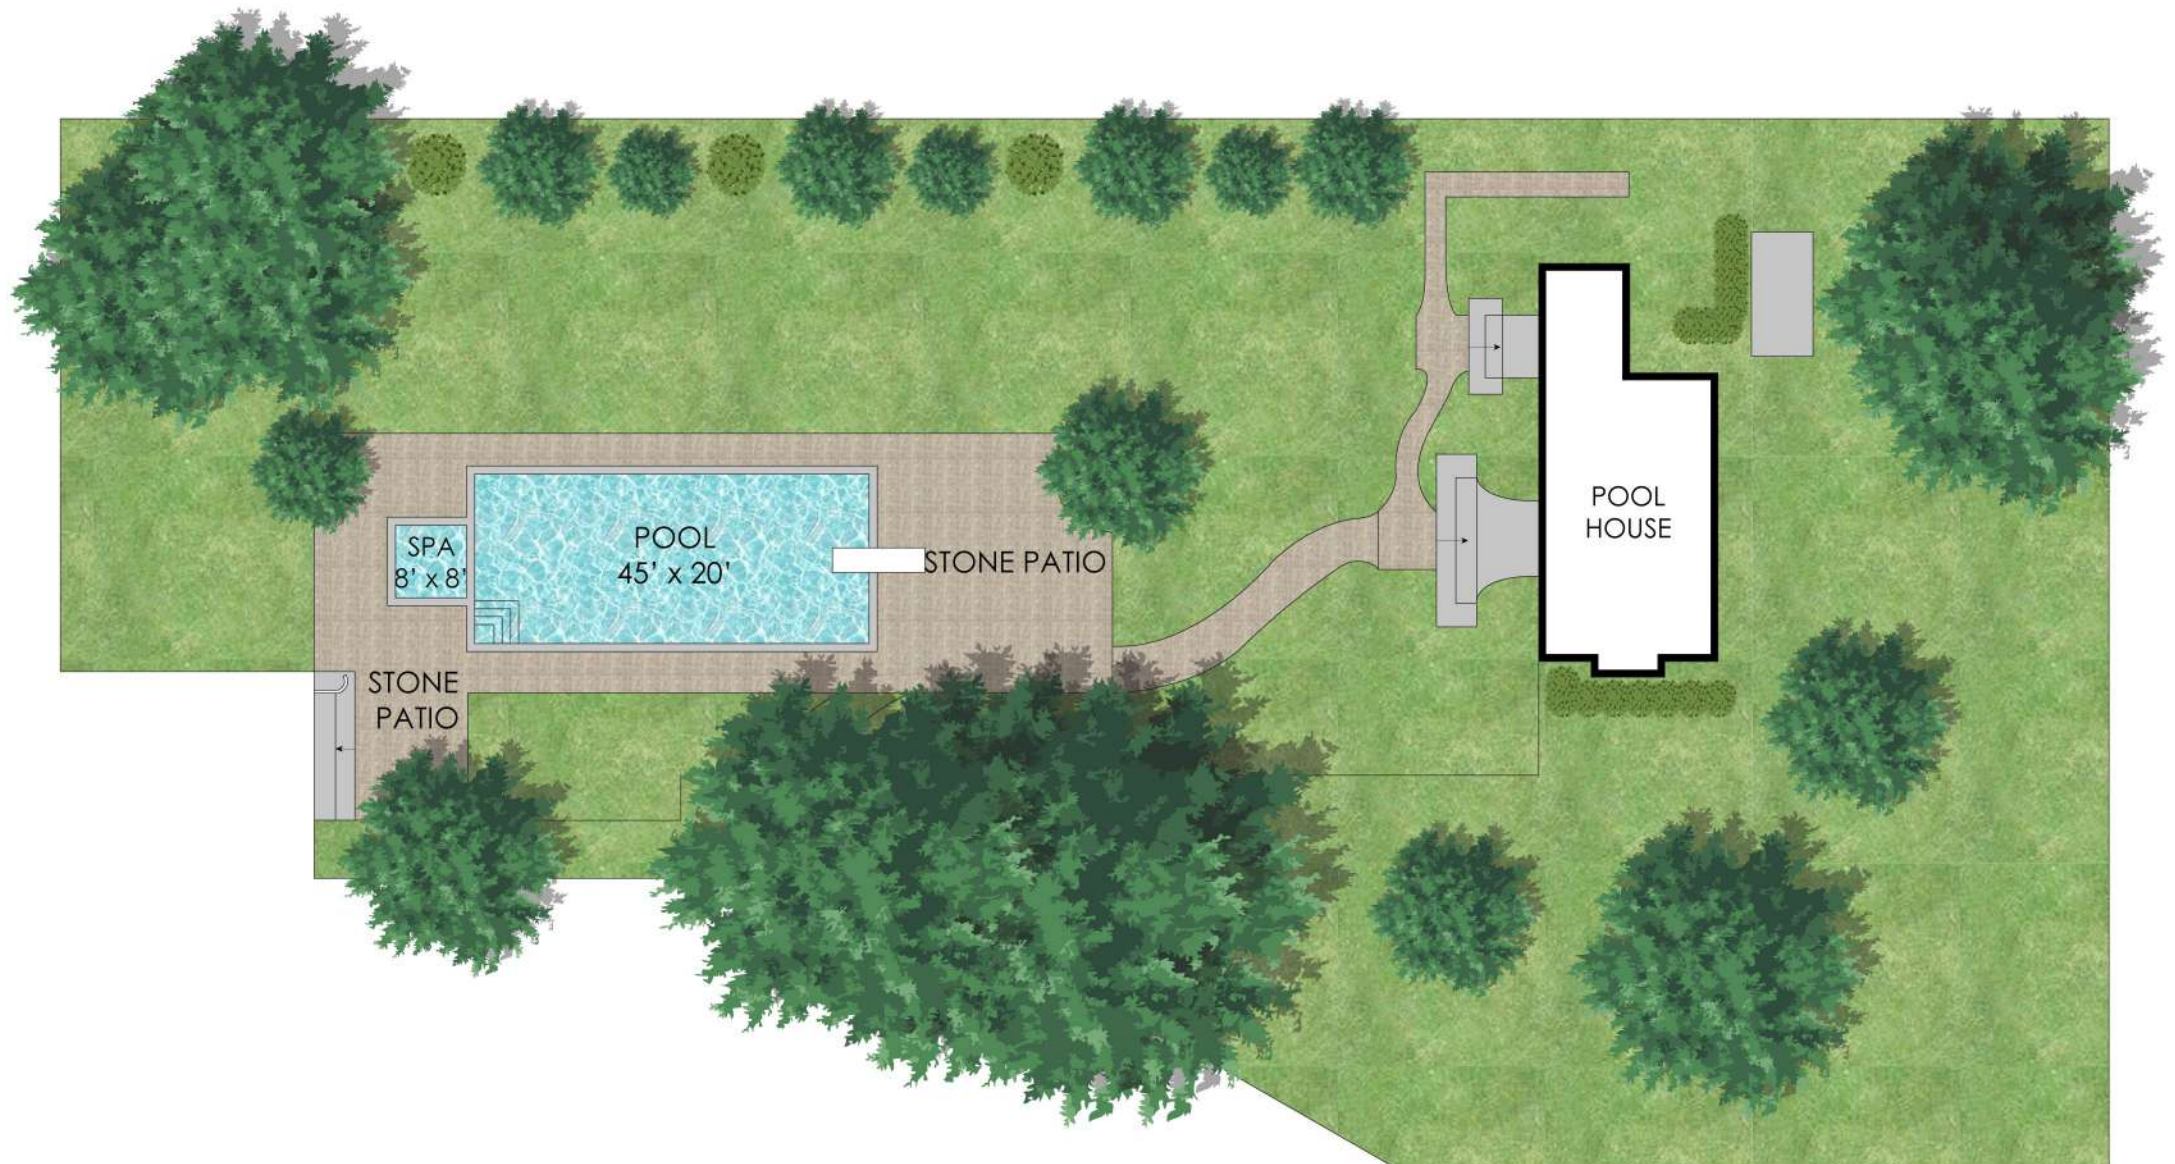

SITEPLAN