


JOB No. 11825 ~ F6191

LOT 1
 MAP OF QUALITY FARM
 MAP No. 8545 FILED: JUNE 20, 1988

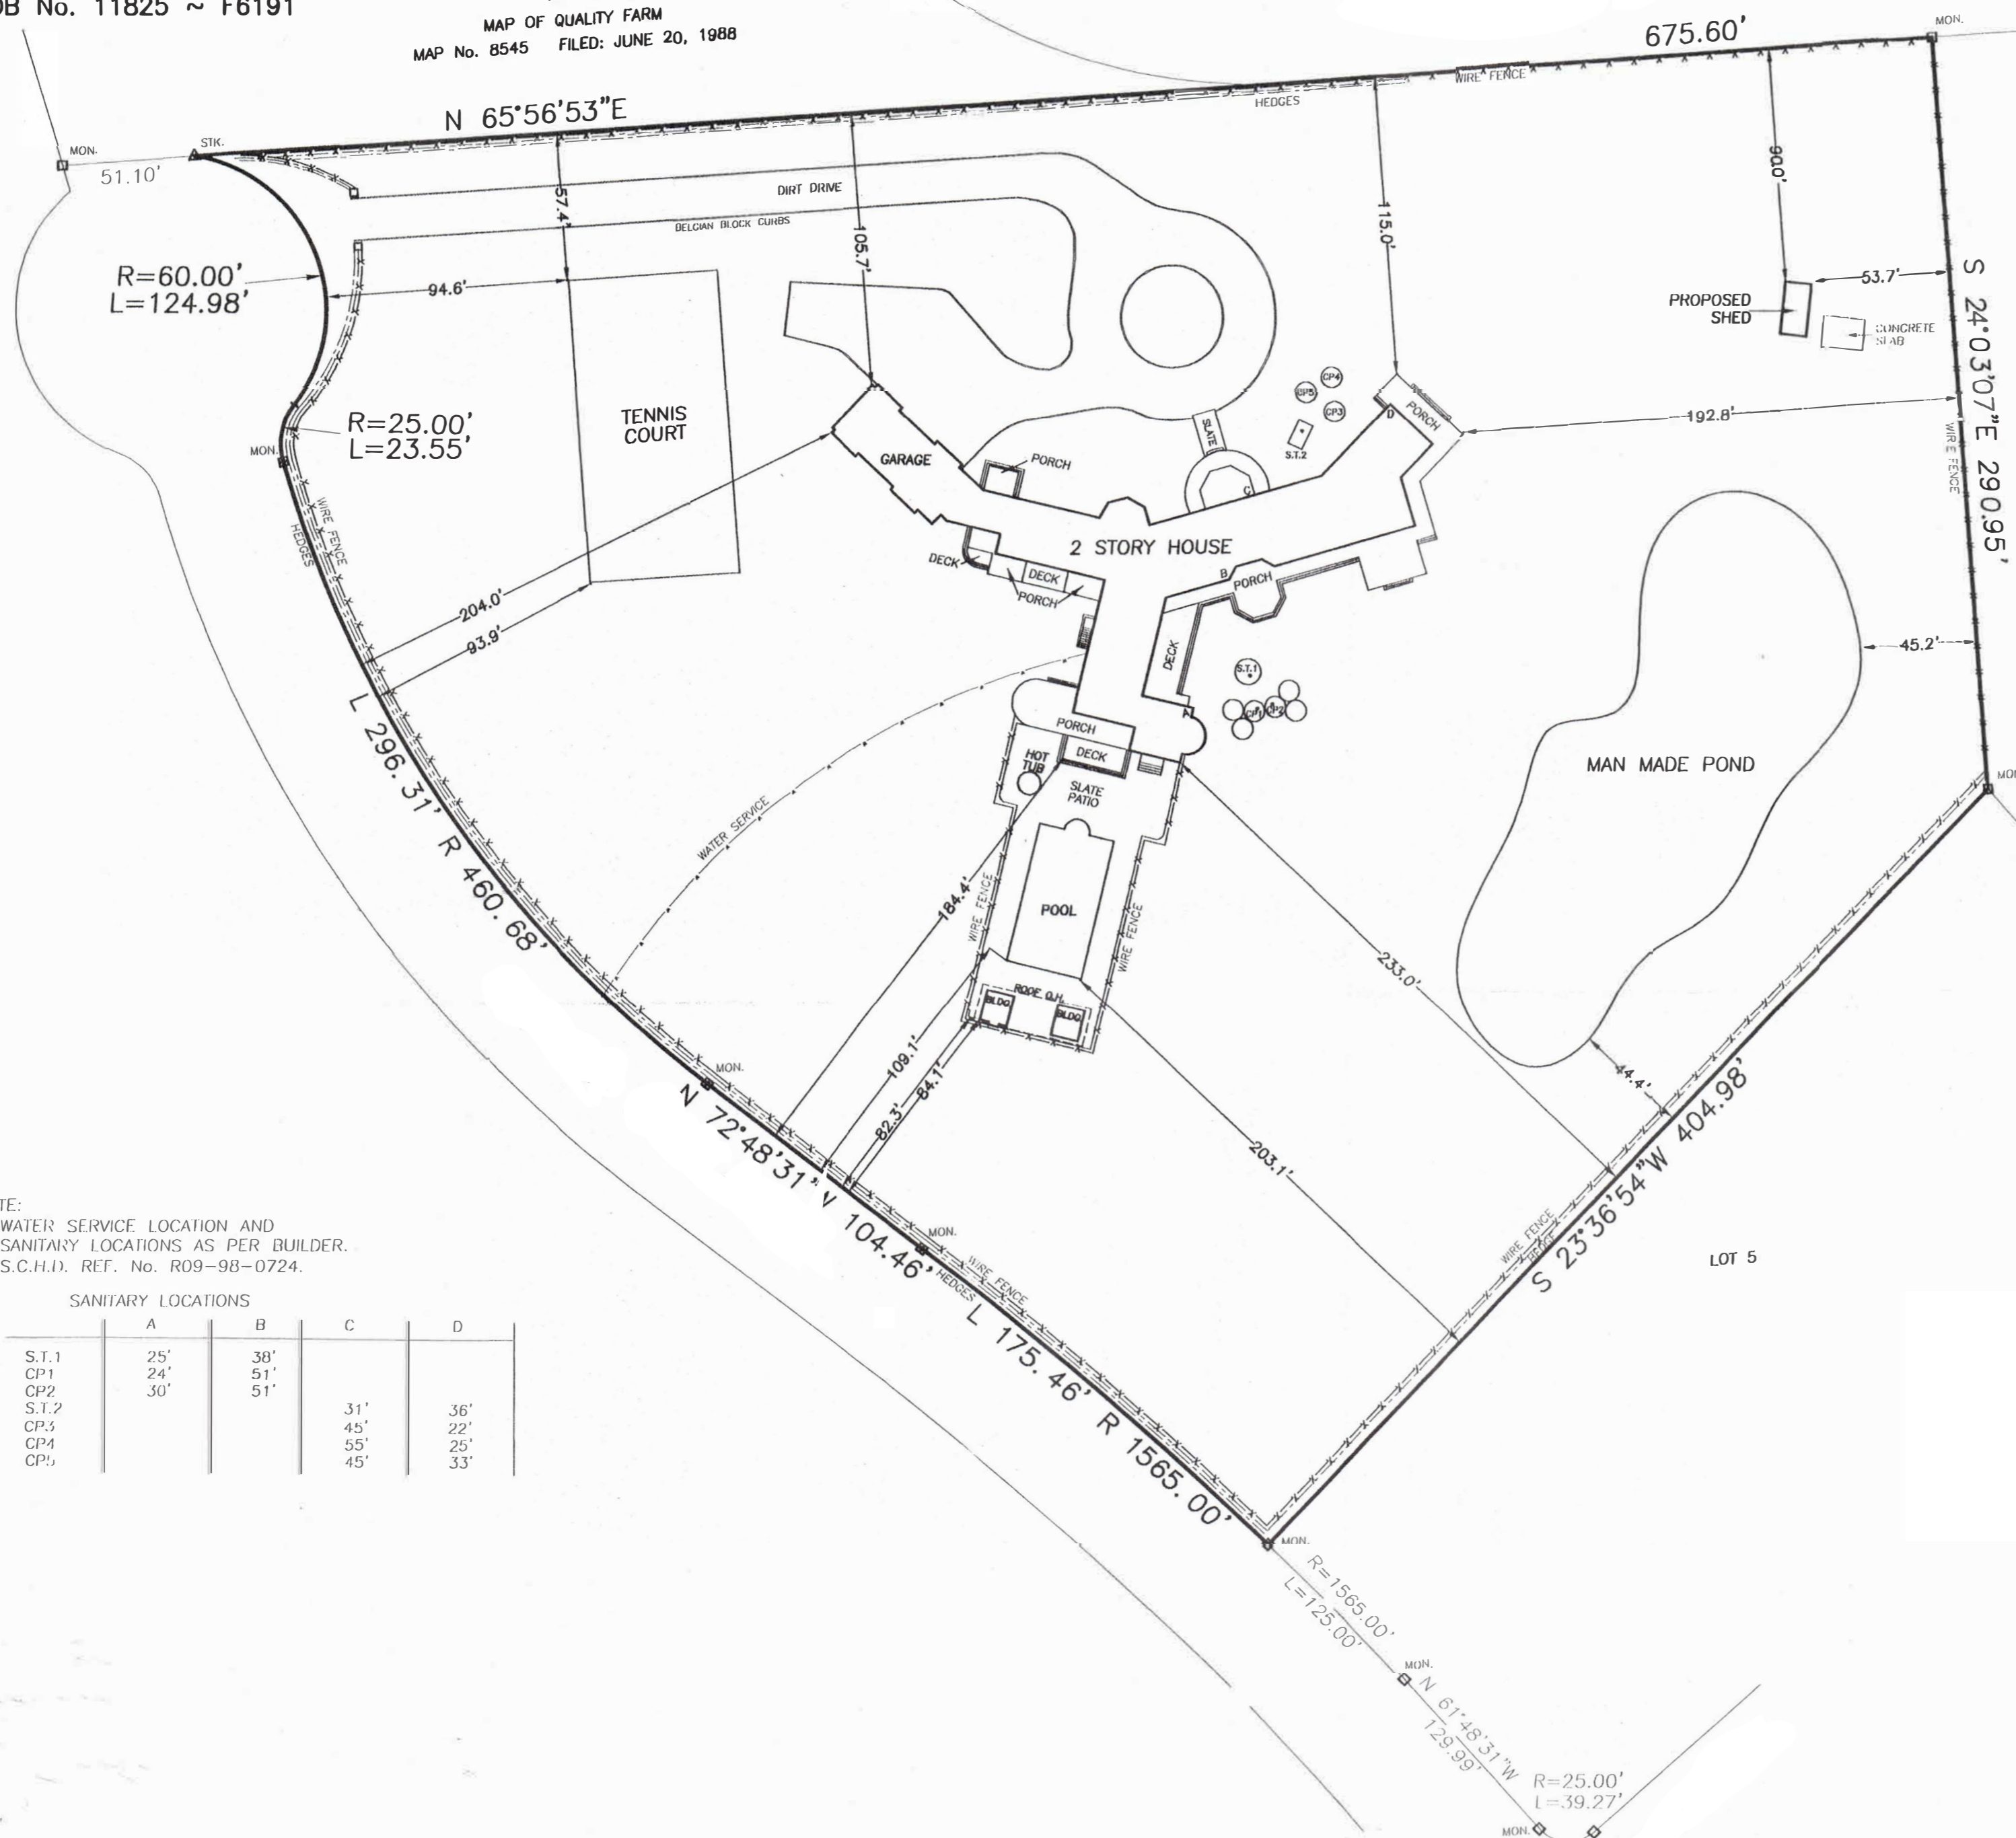

NOTE:
 WATER SERVICE LOCATION AND
 SANITARY LOCATIONS AS PER BUILDER.
 S.C.H.D. REF. No. R09-98-0724.

SANITARY LOCATIONS

	A	B	C	D
S.T.1	25'	38'		
CP.1	24'	51'		
CP.2	30'	51'		
S.T.2			31'	36'
CP.3			45'	22'
CP.4			55'	25'
CP.5			45'	33'

ROBERT A. SMITH, L.S. No. 49239
 S.H.W. & S., LAND SURVEYORS, P.C.
 SQUIRES, HOLDEN, WEISENBACHER AND SMITH
 LAND SURVEYORS ~ ENGINEERS
 SOUTHAMPTON ~ NEW YORK

SITUATE
 FLYING POINT
 TOWN OF SOUTHAMPTON
 SUFFOLK COUNTY, N.Y.
 SCALE 1"=50'
 AREA = 262,034 Sq.Ft. (6.015 Acres)