

LOTS 23 & 24

MAP OF

GEORGICA CLOSE

filed April 7, 1959, Map No. 2933

Situate

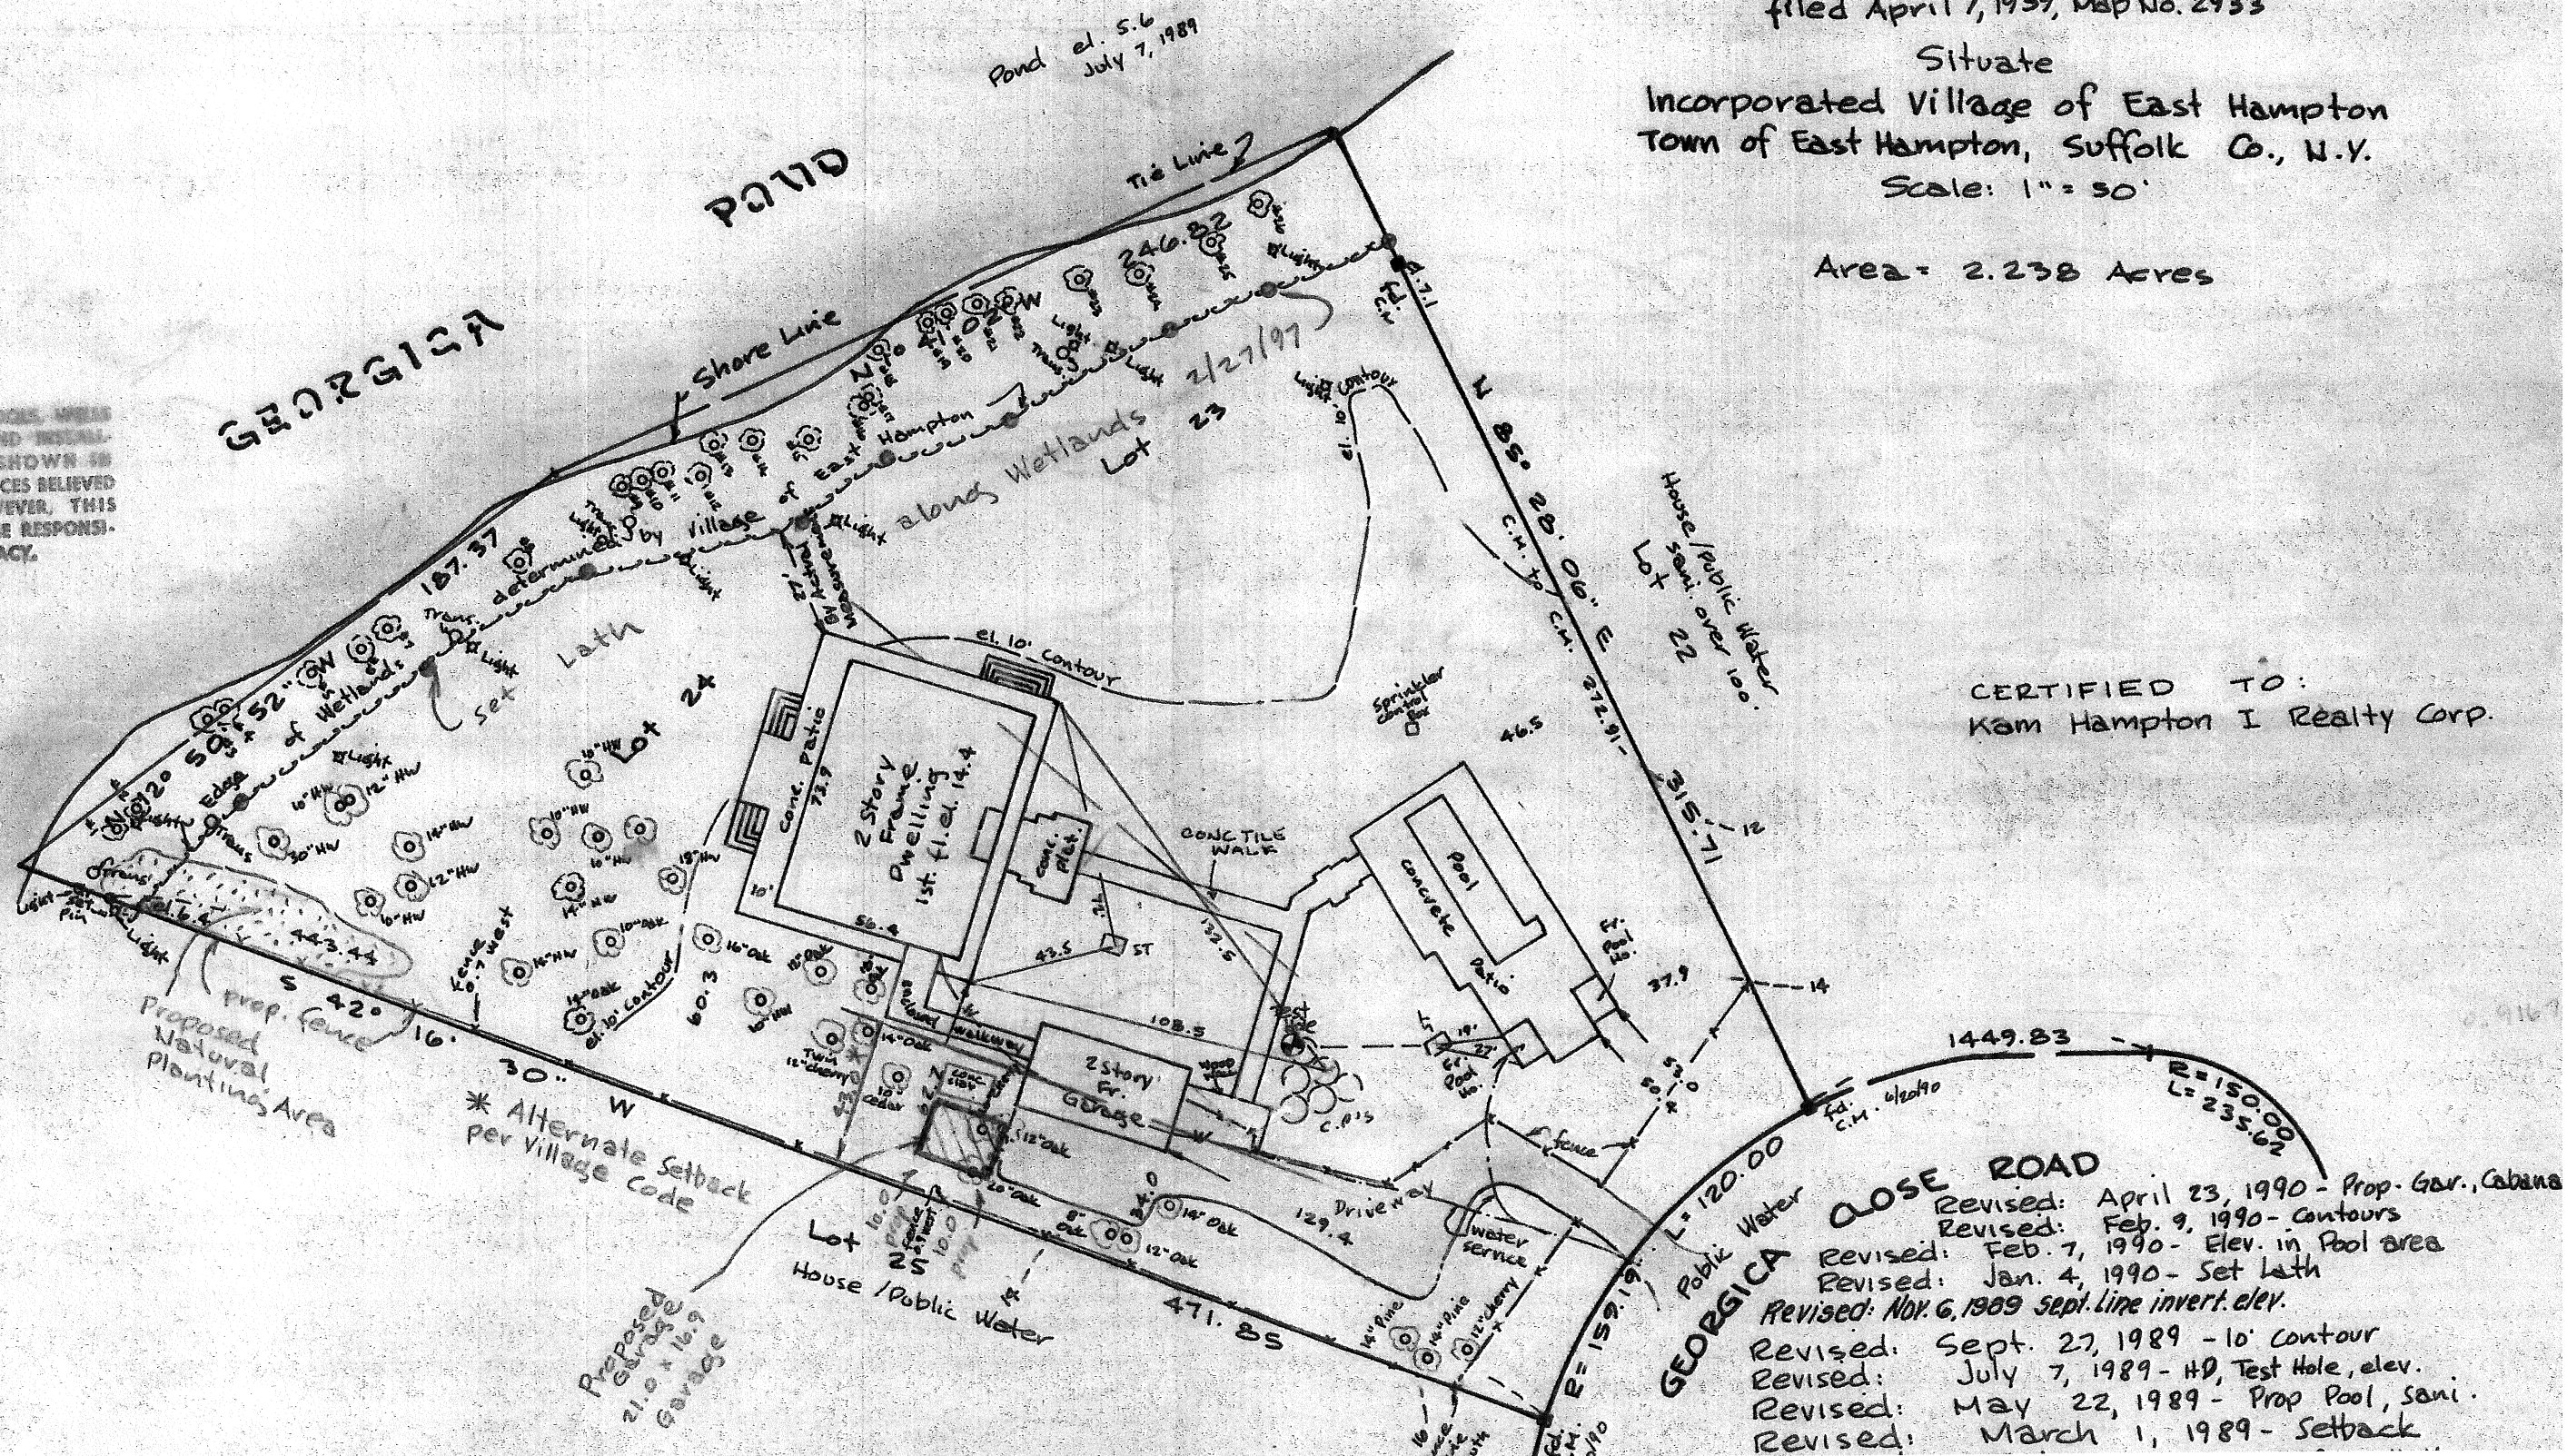
 Incorporated Village of East Hampton
 Town of East Hampton, Suffolk Co., N.Y.

Scale: 1" = 50'

Area = 2.238 Acres

THE LOCATION OF CONTOURS, WELLS
AND OTHER UNDERGROUND INSTALLATIONS, IF ANY, ARE SHOWN IN
ACCORDANCE WITH SOURCES BELIEVED
TO BE ACCURATE, HOWEVER, THIS
OFFICE DOES NOT ASSUME RESPONSIBILITY FOR THEIR ACCURACY.

Test Hole	
Gr. el. 13.0	
el. 12.2	Topsoil
el. 6.5	Sand
el. 8.5	Marl & Stones
el. 6.7	Sand
	Ground Water
	Sand


 CERTIFIED TO:
 Kam Hampton I Realty Corp.