


BRICKILN ROAD

SCUTTLE HOLE ROAD

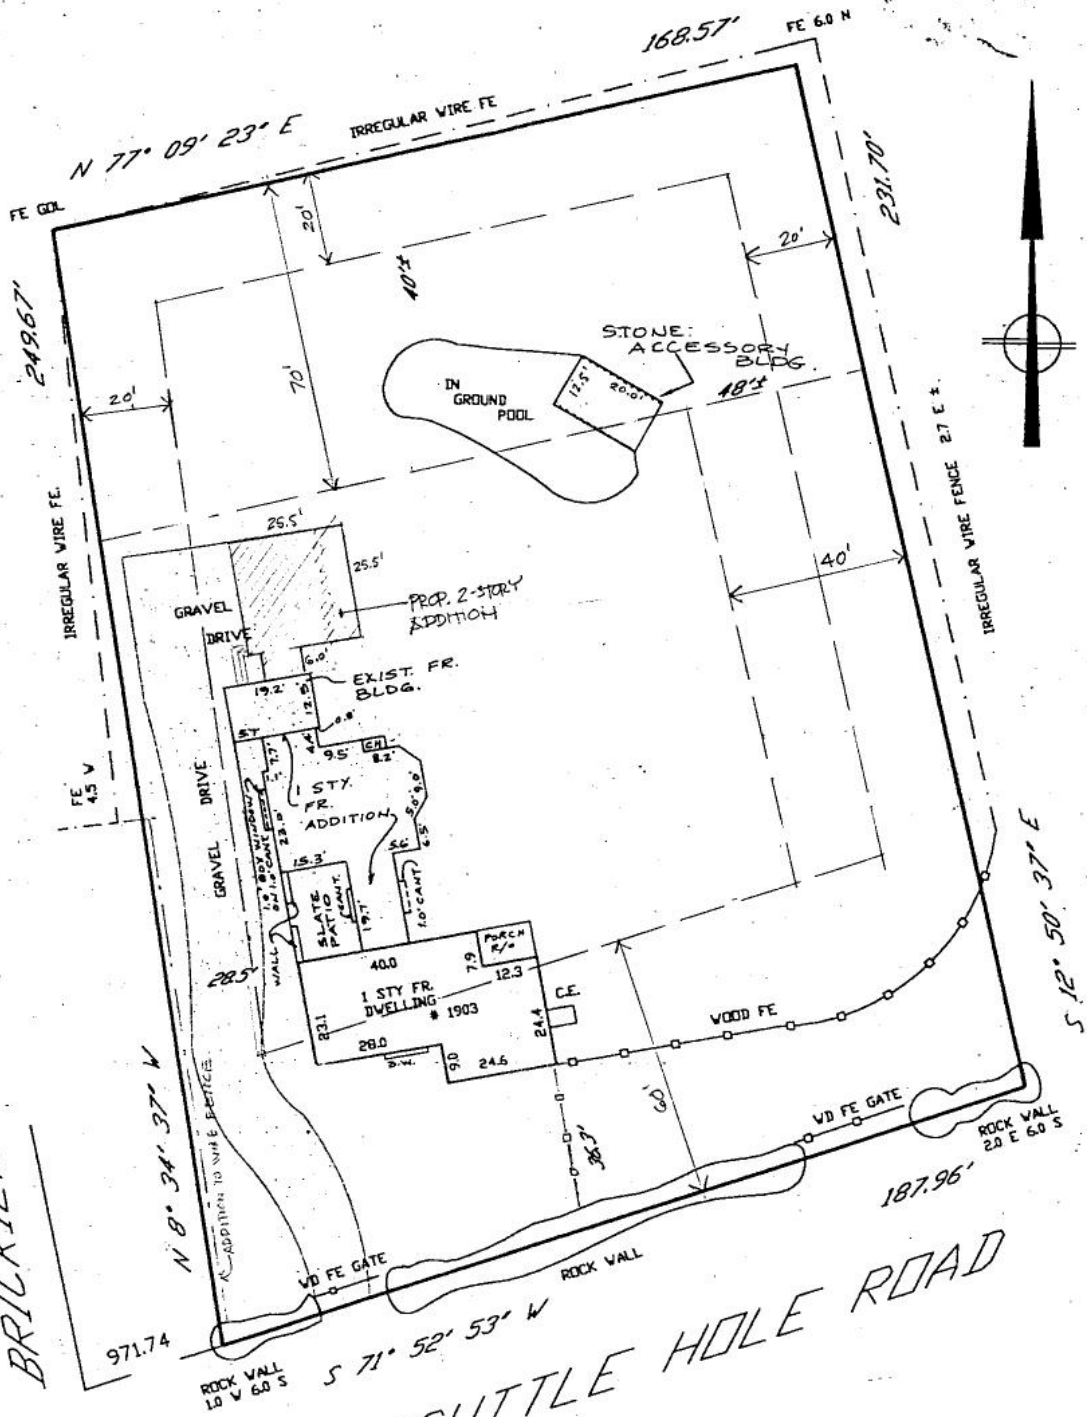

SUFFOLK COUNTY TAX MAP
0900-039-01-014.003

UNAUTHORIZED ALTERATION OR ADDITION TO THIS SURVEY IS A VIOLATION OF SECTION 7209 OF THE NEW YORK STATE EDUCATION LAW


COPIES OF THIS SURVEY MAP NOT BEARING THE LAND SURVEYORS INKED SEAL OR EMBOSSED SEAL SHALL NOT BE CONSIDERED TO BE A TRUE VALID COPY

DISTANCES SHOWN HEREON FROM PROPERTY LINES TO EXISTING STRUCTURES ARE FOR A SPECIFIC PURPOSE AND ARE NOT TO BE USED TO ESTABLISH PROPERTY LINES OR FOR ERECTION OF FENCES

CERTIFICATION INDICATED HEREON SHALL RUN ONLY TO THE PERSON FOR WHOM THE SURVEY IS PREPARED AND ON HIS BEHALF TO THE COMPANY, GOVERNMENTAL AGENCY, AND LENDING INSTITUTION LISTED HEREON, AND TO THE ASSIGNEES OF THE LENDING INSTITUTION. CERTIFICATIONS ARE NOT TRANSFERABLE TO ADDITIONAL INSTITUTIONS OR SUBSEQUENT OWNERS

SURVEY OF LAND SITUATED AT
BRIDGEHAMPTON

TOWN OF SOUTHAMPTON, COUNTY OF SUFFOLK, STATE OF NEW YORK

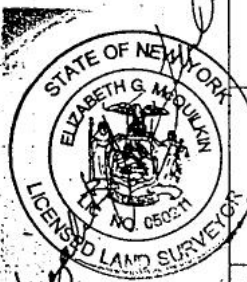

LISA McQUILKIN
LAND SURVEYING
54 SECOND STREET
WEST SAYVILLE, NEW YORK 11796
PHONE: 516-563-4952

CERTIFIED TO:
DONNA C. STANTON
ABSOLUTE ABSTRACT, INC.
BRIDGEHAMPTON NATIONAL BANK

DATE: NOV, 6 1998
REVISED: UPDATE: 7-22-99

SCALE: 1" = 30'

FILE NO. Q 2074- 98