


TAX MAP NO. 900-345-02-11  
 AREA 39,728 S.F.  
 ZONE R-40

Note: Interior Fences  
 are not shown.

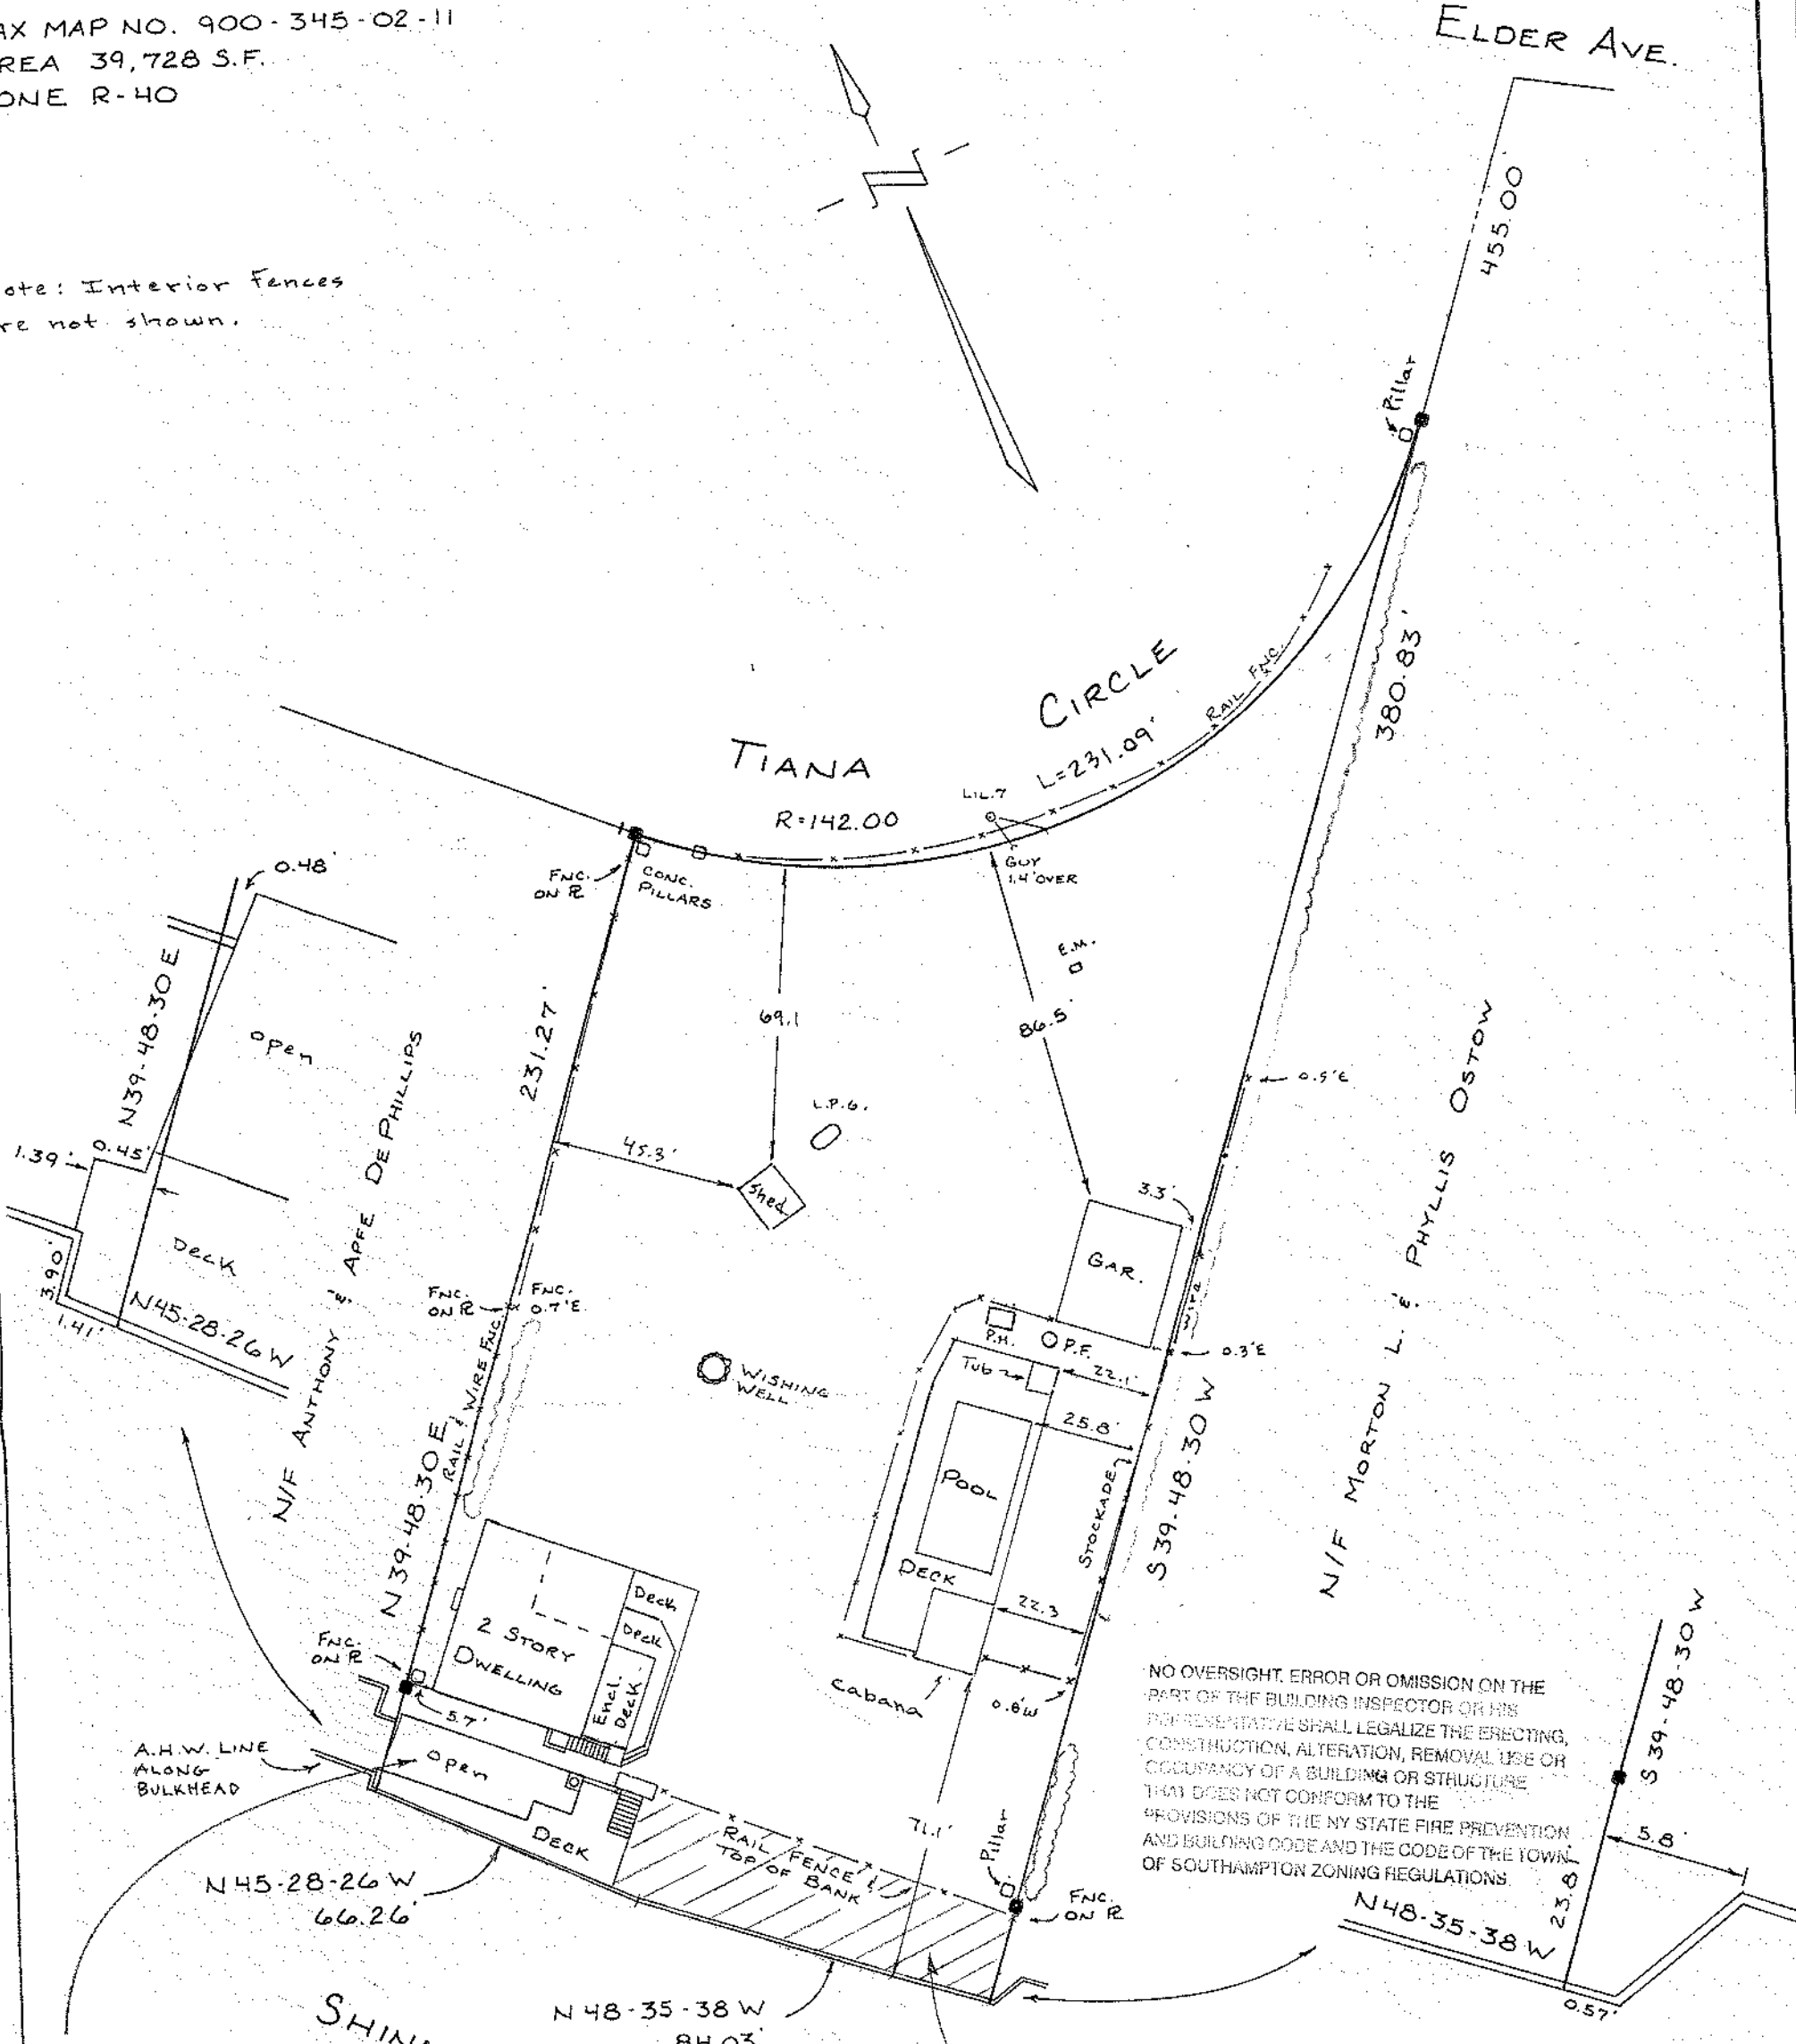

NO OVERSIGHT, ERROR OR OMISSION ON THE PART OF THE BUILDING INSPECTOR OR HIS REPRESENTATIVE SHALL LEGALIZE THE ERECTING, CONSTRUCTION, ALTERATION, REMOVAL USE OR OCCUPANCY OF A BUILDING OR STRUCTURE THAT DOES NOT CONFORM TO THE PROVISIONS OF THE NY STATE FIRE PREVENTION AND BUILDING CODE AND THE CODE OF THE TOWN OF SOUTHAMPTON ZONING REGULATIONS.

NOT TO SCALE

PROPOSED DECK \*  
 IN "OPEN" AREA  
 (FORMER COTTAGE)  
 535 S.F.

PROPOSED NON-DISTURBANCE,  
 NON-FERTILIZATION BUFFER.


\* NON-TREATED LUMBER.

SURVEY OF PROPERTY  
 SITUATE

TIANA CIRCLE  
 HAMPTON BAYS

TOWN OF SOUTHAMPTON  
 SUFFOLK COUNTY, NEW YORK

CERTIFIED TO:  
 HENRIETTE J. KILIAN

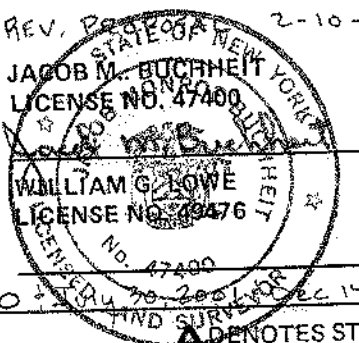

UNAUTHORIZED ALTERATION OR ADDITION TO THIS SURVEY IS A VIOLATION OF SECTION 7305 OF THE NEW YORK STATE EDUCATION LAW.

COPIES OF THIS SURVEY MAP NOT BEARING THIS LAND SURVEYOR'S INKED SEAL OR EMBOSSED SEAL SHALL NOT BE CONSIDERED TO BE A VALID TRUE COPY.

DOLLIVER ASSOCIATES  
 LAND SURVEYORS  
 HAMPTON BAYS, N. Y.

PREPARED 1-26-90 SURVEYED JAN. 16, 1990  
 SCALE 1" = 40' ■ DENOTES MONUMENTS ▲ DENOTES STAKES

235 66  
 189 35  
 BK 151 PG 57-59