

DISTRICT	0900
SECTION	049.00
BLOCK	01.00
PARCEL	003.005

NOTES


1. SUBJECT PARCEL LIES IN THE AQUIFER PROTECTION OVERLAY DISTRICT.
2. SANITARY SYSTEM & WATER SERVICE LOCATIONS SHOWN AS PER INSTALLER. S.C.D.H.S. REF. No. R09-02-0350.

MAP OF LOT No. 5
SUBDIVISION MAP OF
ATLANTIC GREEN
 MAP No. 10218 FILED: DEC. 18, 1998
 FOR
FRANK MORI
 SITUATE
BRIDGEHAMPTON
 TOWN OF SOUTHAMPTON
 SUFFOLK COUNTY, NEW YORK

AREA = 71,839 S.F.
 (1.649 ACRES)
 SCALE: 1" = 40'

REVISED: NOVEMBER 10, 2004 (FINAL)
 REVISED: MARCH 22, 2003 (U.C.)
 SURVEYED: MARCH 23, 2002

LESTER HOLDEN, L.S. No. 49548
 S. H. W. & S. LAND SURVEYORS P.C.
SQUIRES, HOLDEN, WEISENBACHER & SMITH
 LAND SURVEYORS ~ ENGINEERS
 SOUTHAMPTON ~ NEW YORK

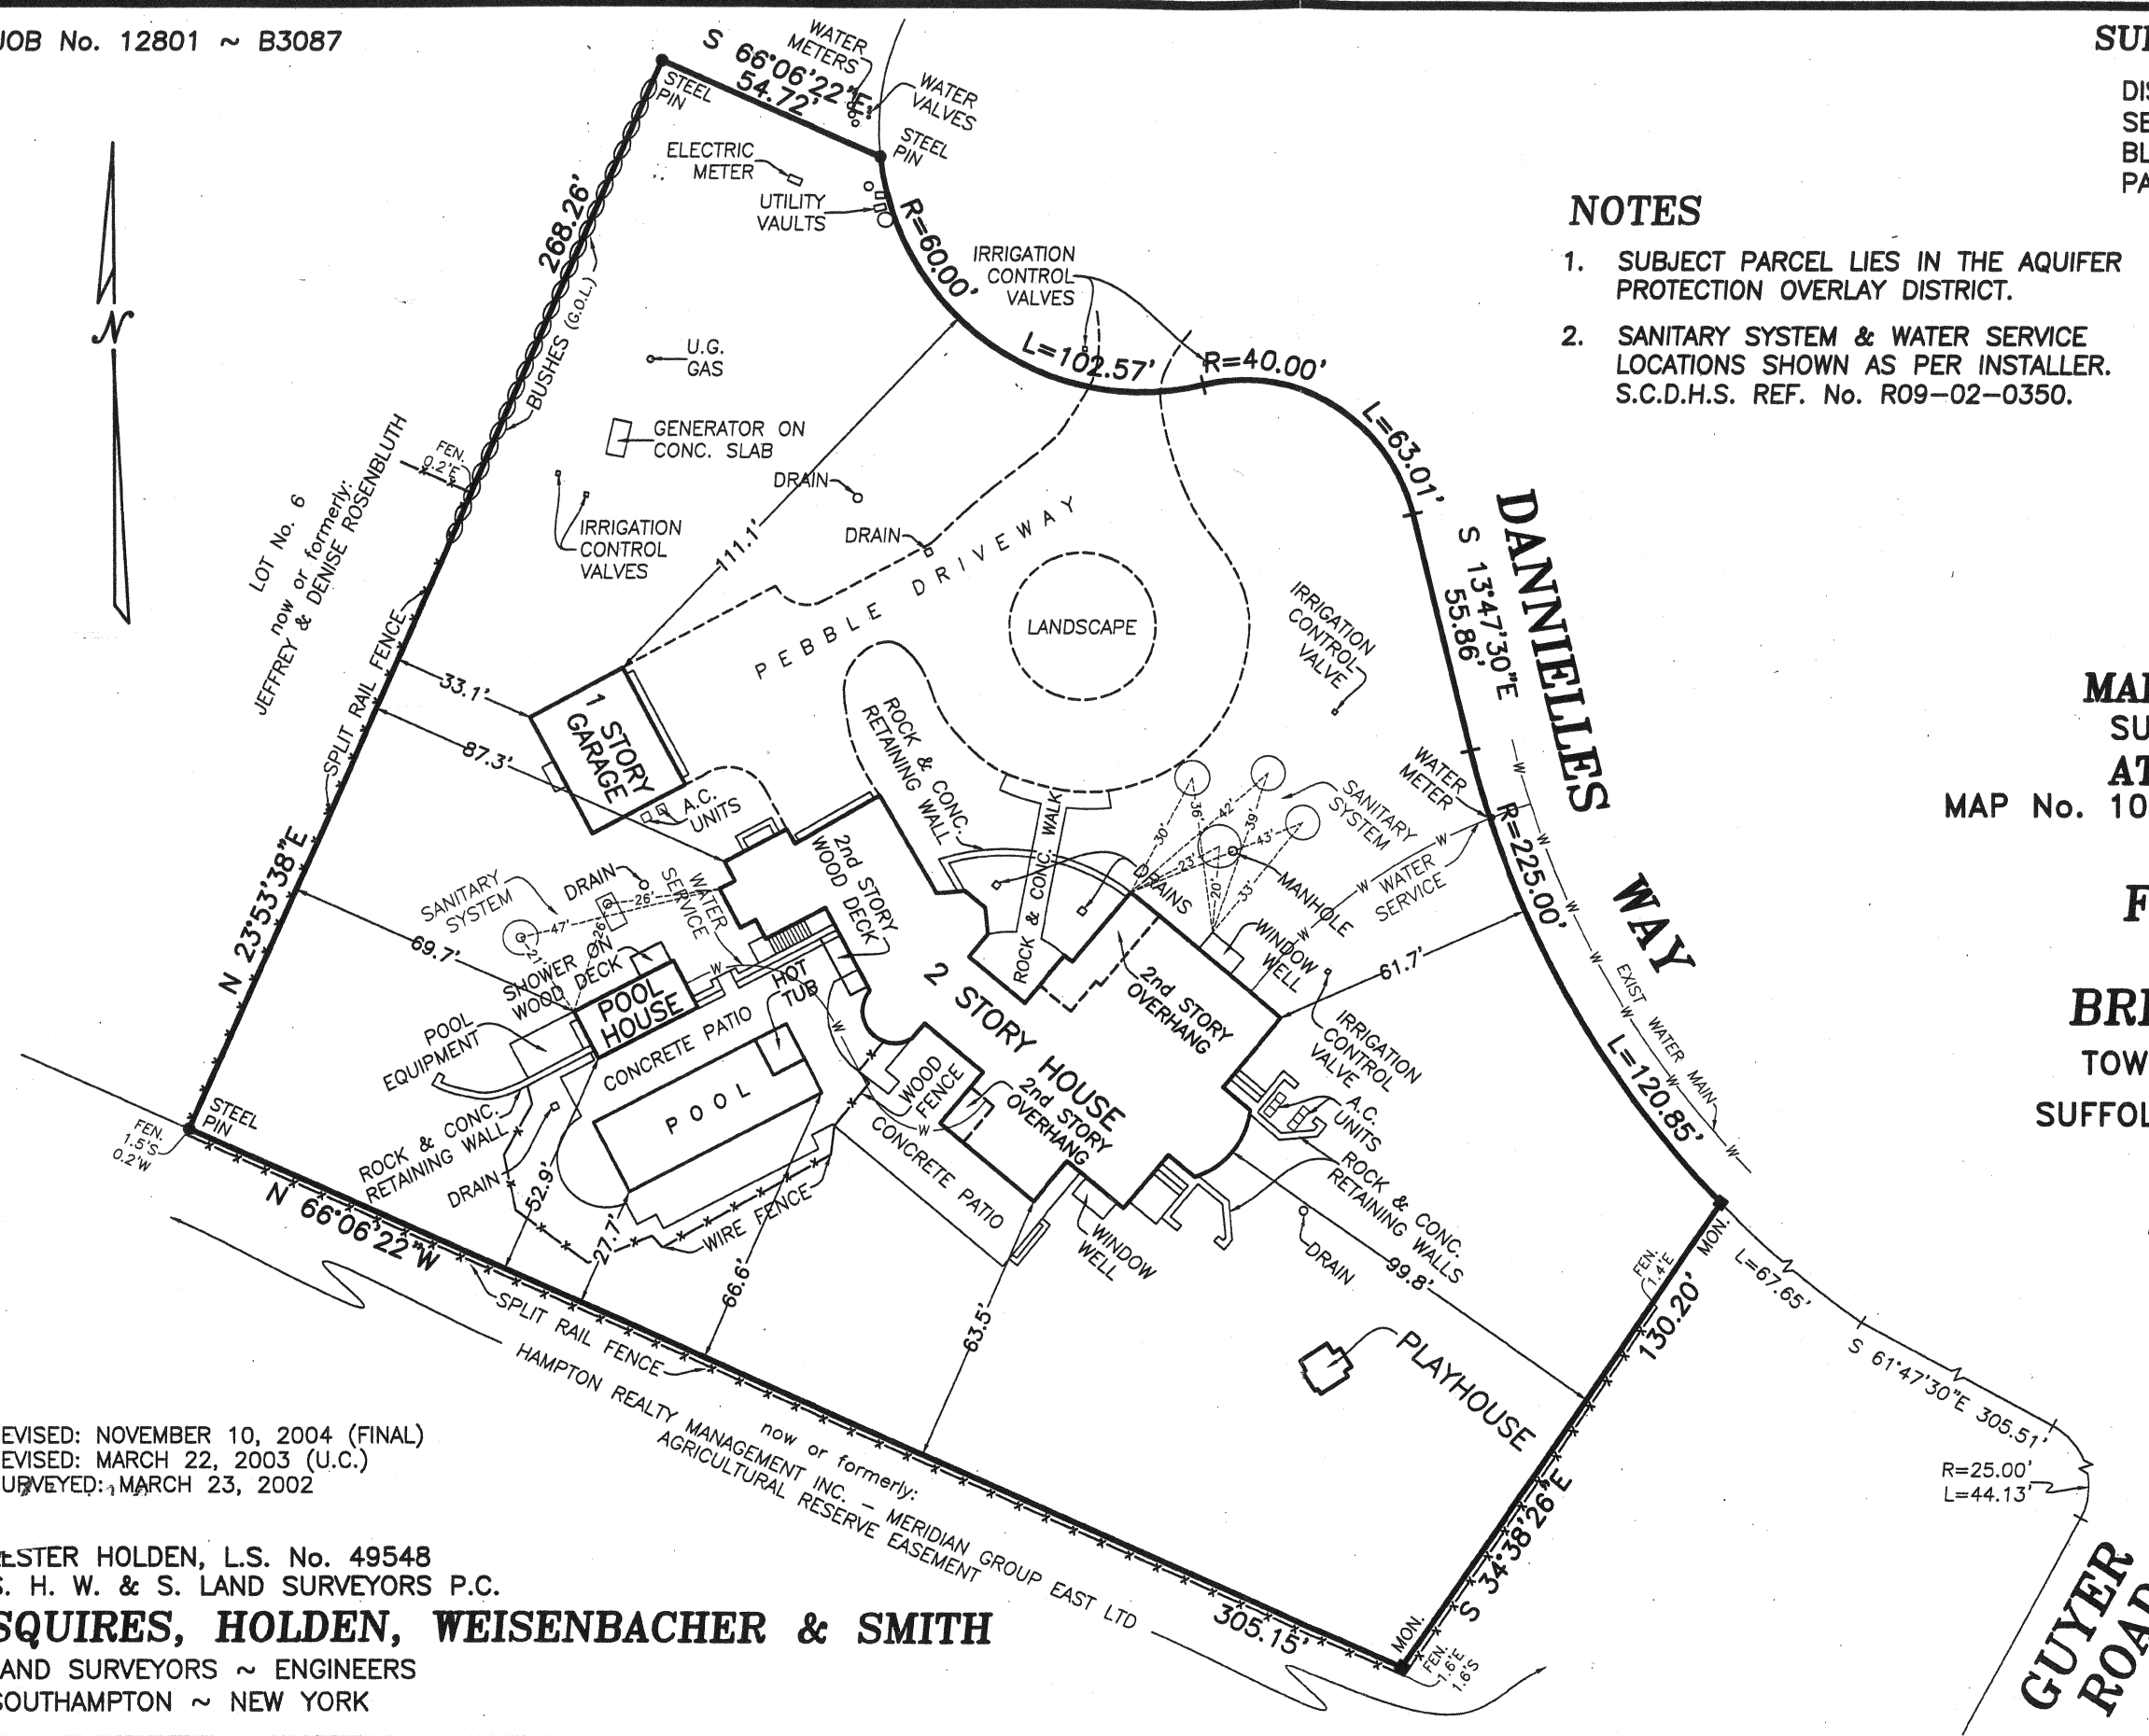

now or formerly:
 AGRICULTURAL RESERVE EASEMENT
 MERIDIAN GROUP EAST LTD