



SITUATE  
INC. VILLAGE OF SOUTHAMPTON  
TOWN OF SOUTHAMPTON  
SUFFOLK COUNTY, N.Y.

SUFFOLK COUNTY TAX MAP  
DISTRICT ; 0904  
SECTION ; 016.00  
BLOCK ; 01.00  
PARCEL ; 008.000

GUARANTEED TO :  
THE TITLE GUARANTEE CO.  
IN ACCORDANCE WITH THE MINIMUM STANDARDS  
FOR TITLE SURVEYS OF THE N.Y. STATE ASSOC.  
OF PROFESSIONAL LAND SURVEYORS.  
ROBERT CRIMMINS  
KATHRYN CRIMMINS

SURVEYED : NOV. 11, 1982

*Karl W. Weisenbacher*  
KARL W. WEISENBACHER, L.S. No. 36195  
SQUIRES, HOLDEN, WEISENBACHER & SMITH  
LAND SURVEYORS - ENGINEERS  
SOUTHAMPTON, N.Y.

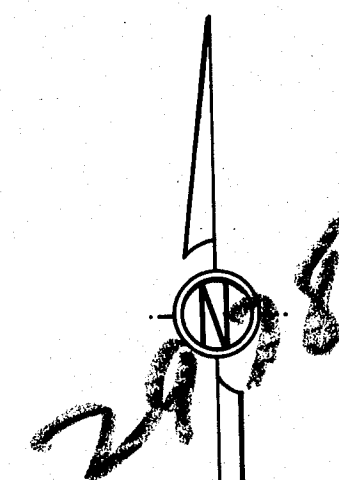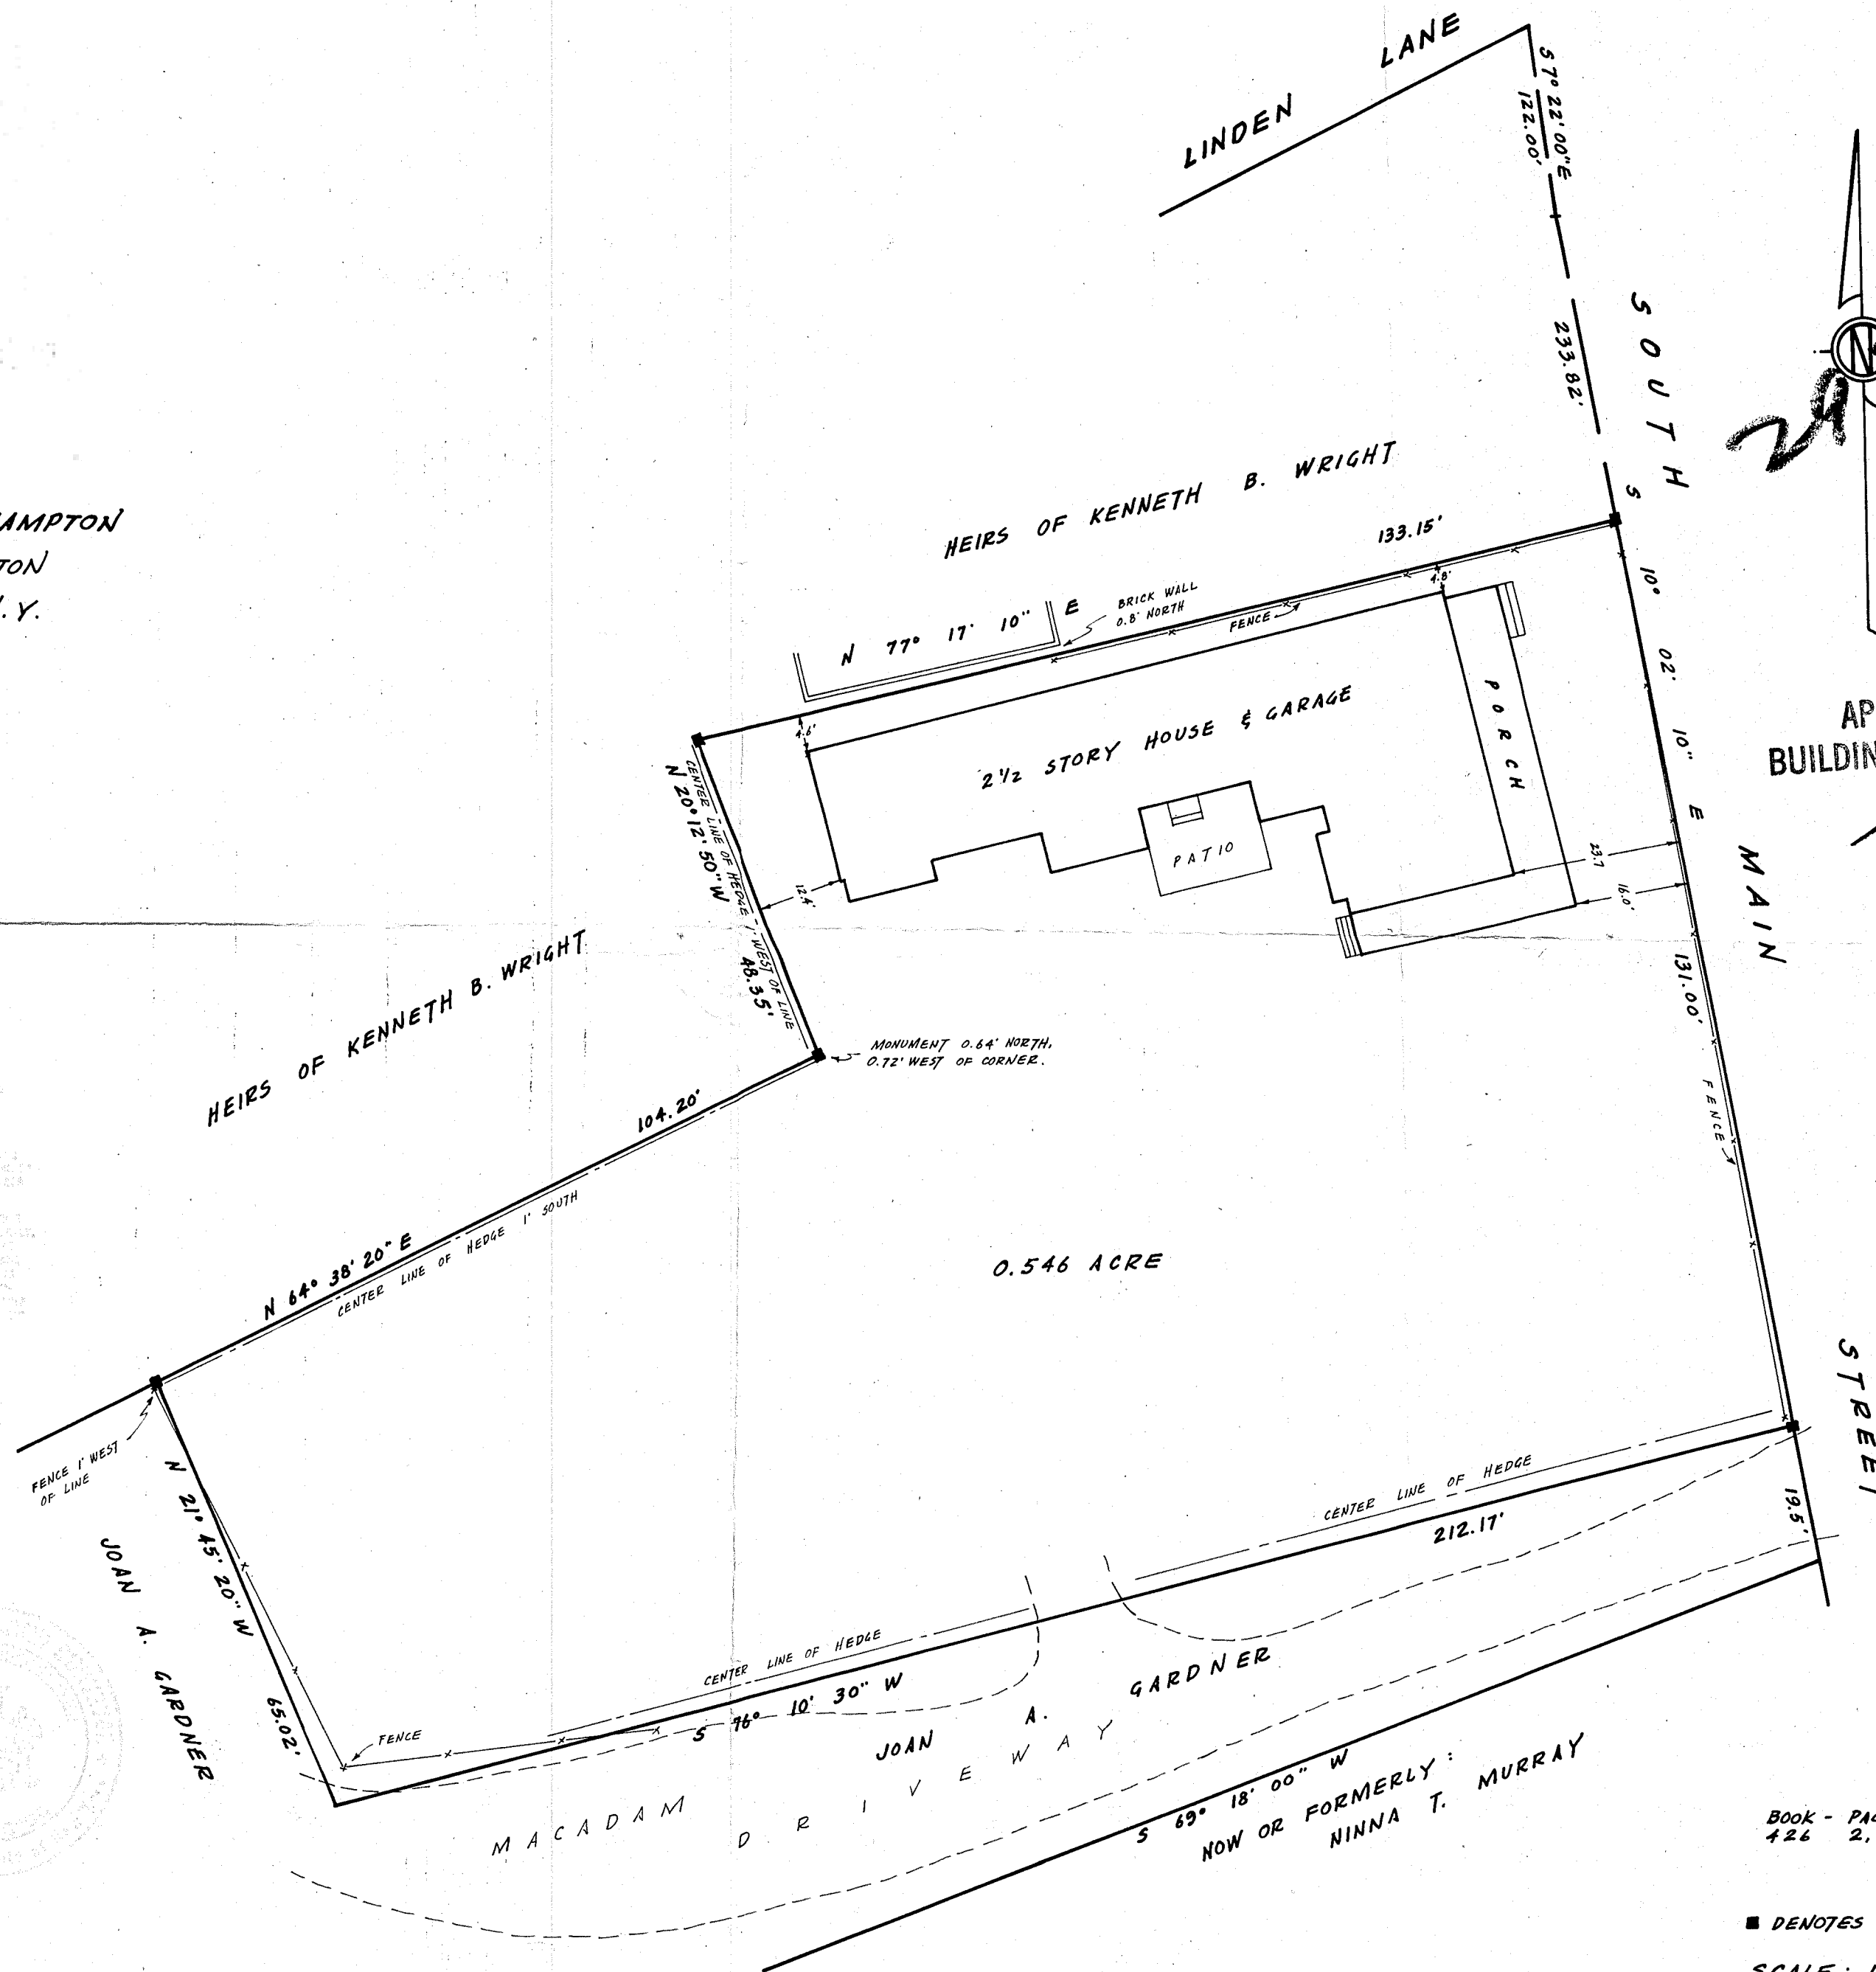

APPROVED  
BUILDING INSPECTOR  
*[Signature]*

BOOK - PAGE  
426 2, 32

■ DENOTES MONUMENT  
SCALE : 1" = 20'