

LOT AREA: 87,850 SQ.FT. = 2.017 ACRES

ELEVATIONS HEREON REFER TO NAVD 1988


PROPERTY LIES WHOLLY WITHIN FLOOD ZONE AE(E19) AS DEPICTED ON THE F.E.M.A. FLOOD INSURANCE RATE MAP MAP NO.: 36103C0806 H - EFFECTIVE DATE: SEPTEMBER 25, 2009

SHINNECOCK BAY


TIE LINES AS PER DEED ALONG GRASSLINE OF SHINNECOCK BAY

SURVEY OF DESCRIBED PROPERTY SITUATE AT INCORPORATED VILLAGE OF SOUTHAMPTON TOWN OF SOUTHAMPTON SUFFOLK COUNTY, NEW YORK S.C.T.M. DIST. 904 SEC. 24 BLK. 01 LOT 2.4

SCALE: 1" = 30' DATE: AUGUST 26, 2015

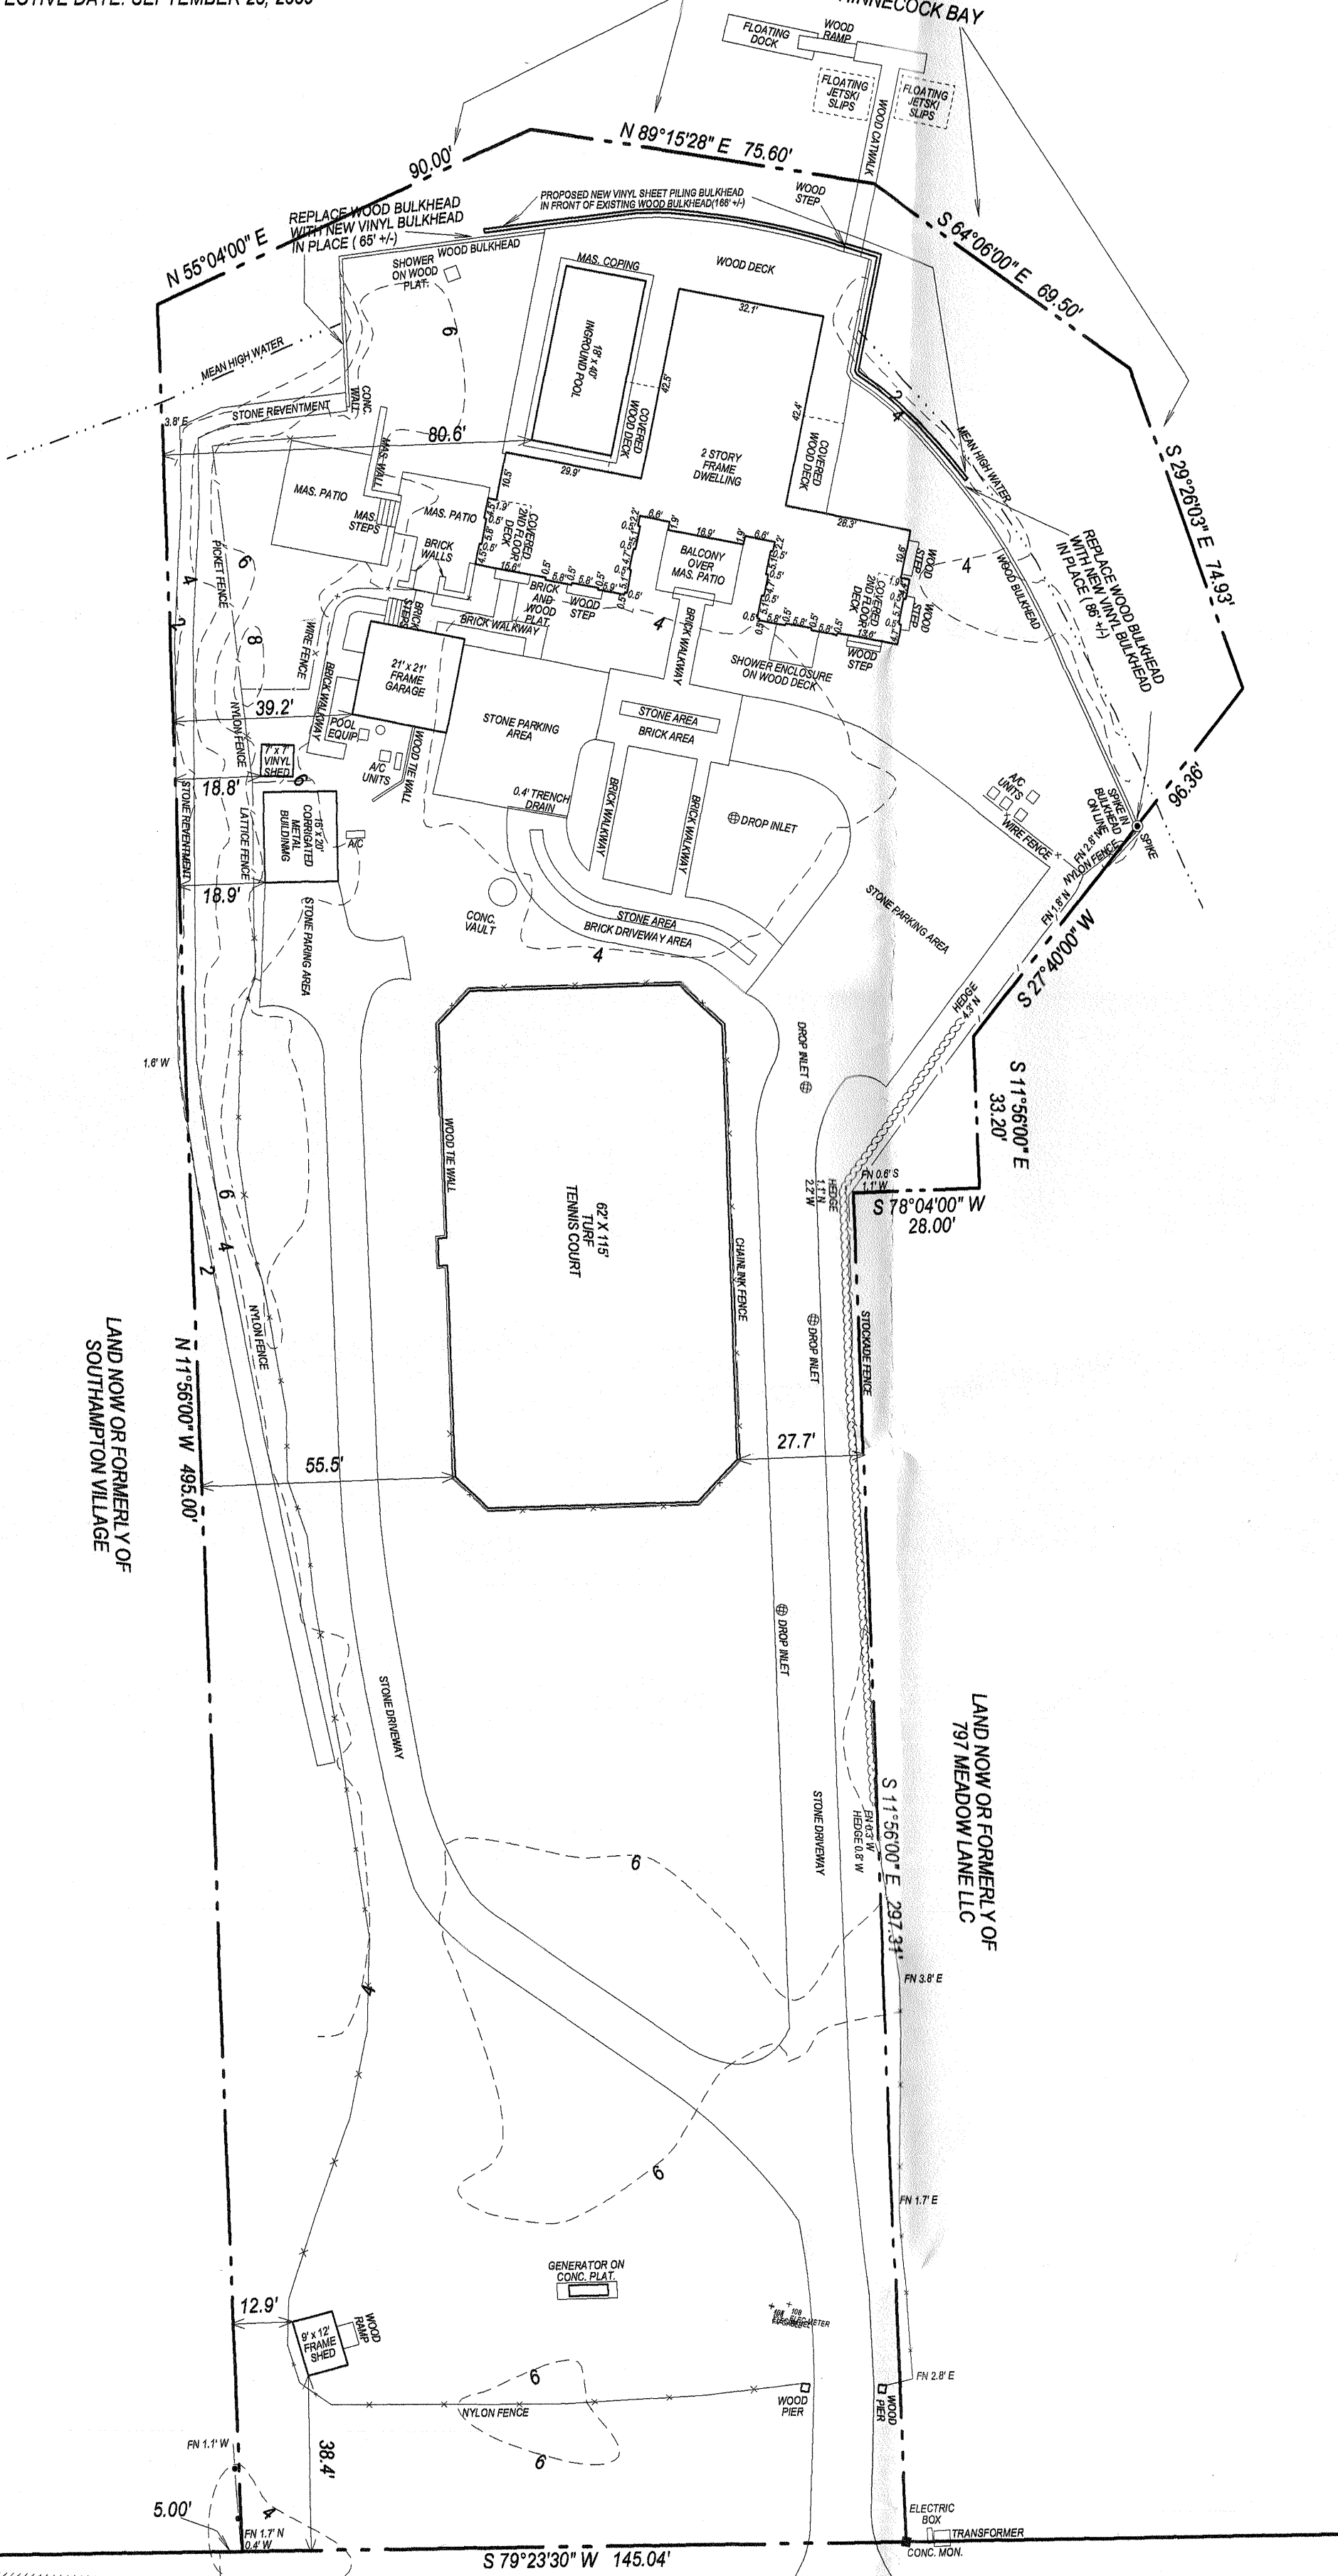

BRENTWOOD INDUSTRIES BULKHEAD VINYL SHEET PILING 410 - HEAVY DUTY

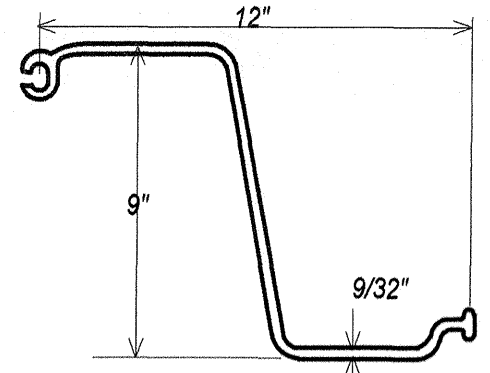

WEIGHT 3.8 lbs/ft
SECTION MODULUS 17.76 in³/ft*
MOMENT OF INERTIA 79.434 in⁴/ft*
ALLOWABLE MOMENT 4810 ft-lbs/ft

* CALCULATED IN PAIRED SECTIONS
LUMBER FOR SUPPORTING STRUCTURE TO BE EPI-BRAZIL HARDWOOD 4" X 6" WHALERS

SEE ADDITIONAL CONSTRUCTION DOCUMENTS AS BY OTHERS

STATEMENT AND/OR SUBSTANCE...
THE OFFSET OR DIMENSIONS SHOWN...
UNAUTHORIZED ALTERATION OR ADDITION...
COPIES OF THIS SURVEY MAP NOT BEARING...
CERTIFICATIONS INDICATED HEREON SHALL BE...
ONLY TO THE PERSONS NAMED IN THE SURVEY...
AND TO THE ASSIGNEES OF THE LANDS BENE...
EDITION, CERTIFICATIONS ARE NOT TRANSFERABLE...
TO ADDITIONAL INSTITUTIONS OR SUBSEQUENT...
OWNERS.

CERTIFIED TO: MICHAEL FUCHS

JOB NO. 2015-245
MAP NO.
FILED:
REVISIONS:
REV. BULKHEAD REPLACEMENT AREAS
PER CONSULTANT 11/14/17

LICENSE NO. 050363

HANDS ON SURVEYING
26 SILVER BROOK DRIVE
FLANDERS, NEW YORK 11901
TEL: (631)-369-8312 - FAX: (631)-369-8313
MARTIN D. HAND L.S.

COPIES OF THIS SURVEY MAP, EITHER PAPER OR ELECTRONIC, NOT BEARING THE LAND SURVEYORS INKED SEAL OR EMBOSSED SEAL SHALL NOT BE CONSIDERED TO BE A VALID COPY AND SHALL NOT BE USED FOR ANY PURPOSE.

RECEIVED
MAR 9 - 2018
BOARD OF TRUSTEES
TOWN OF SOUTHAMPTON

SHINNECOCK ROAD

MEADOW LANE