


DISTRICT	0900
SECTION	211.00
BLOCK	01.00
PARCEL	011.005

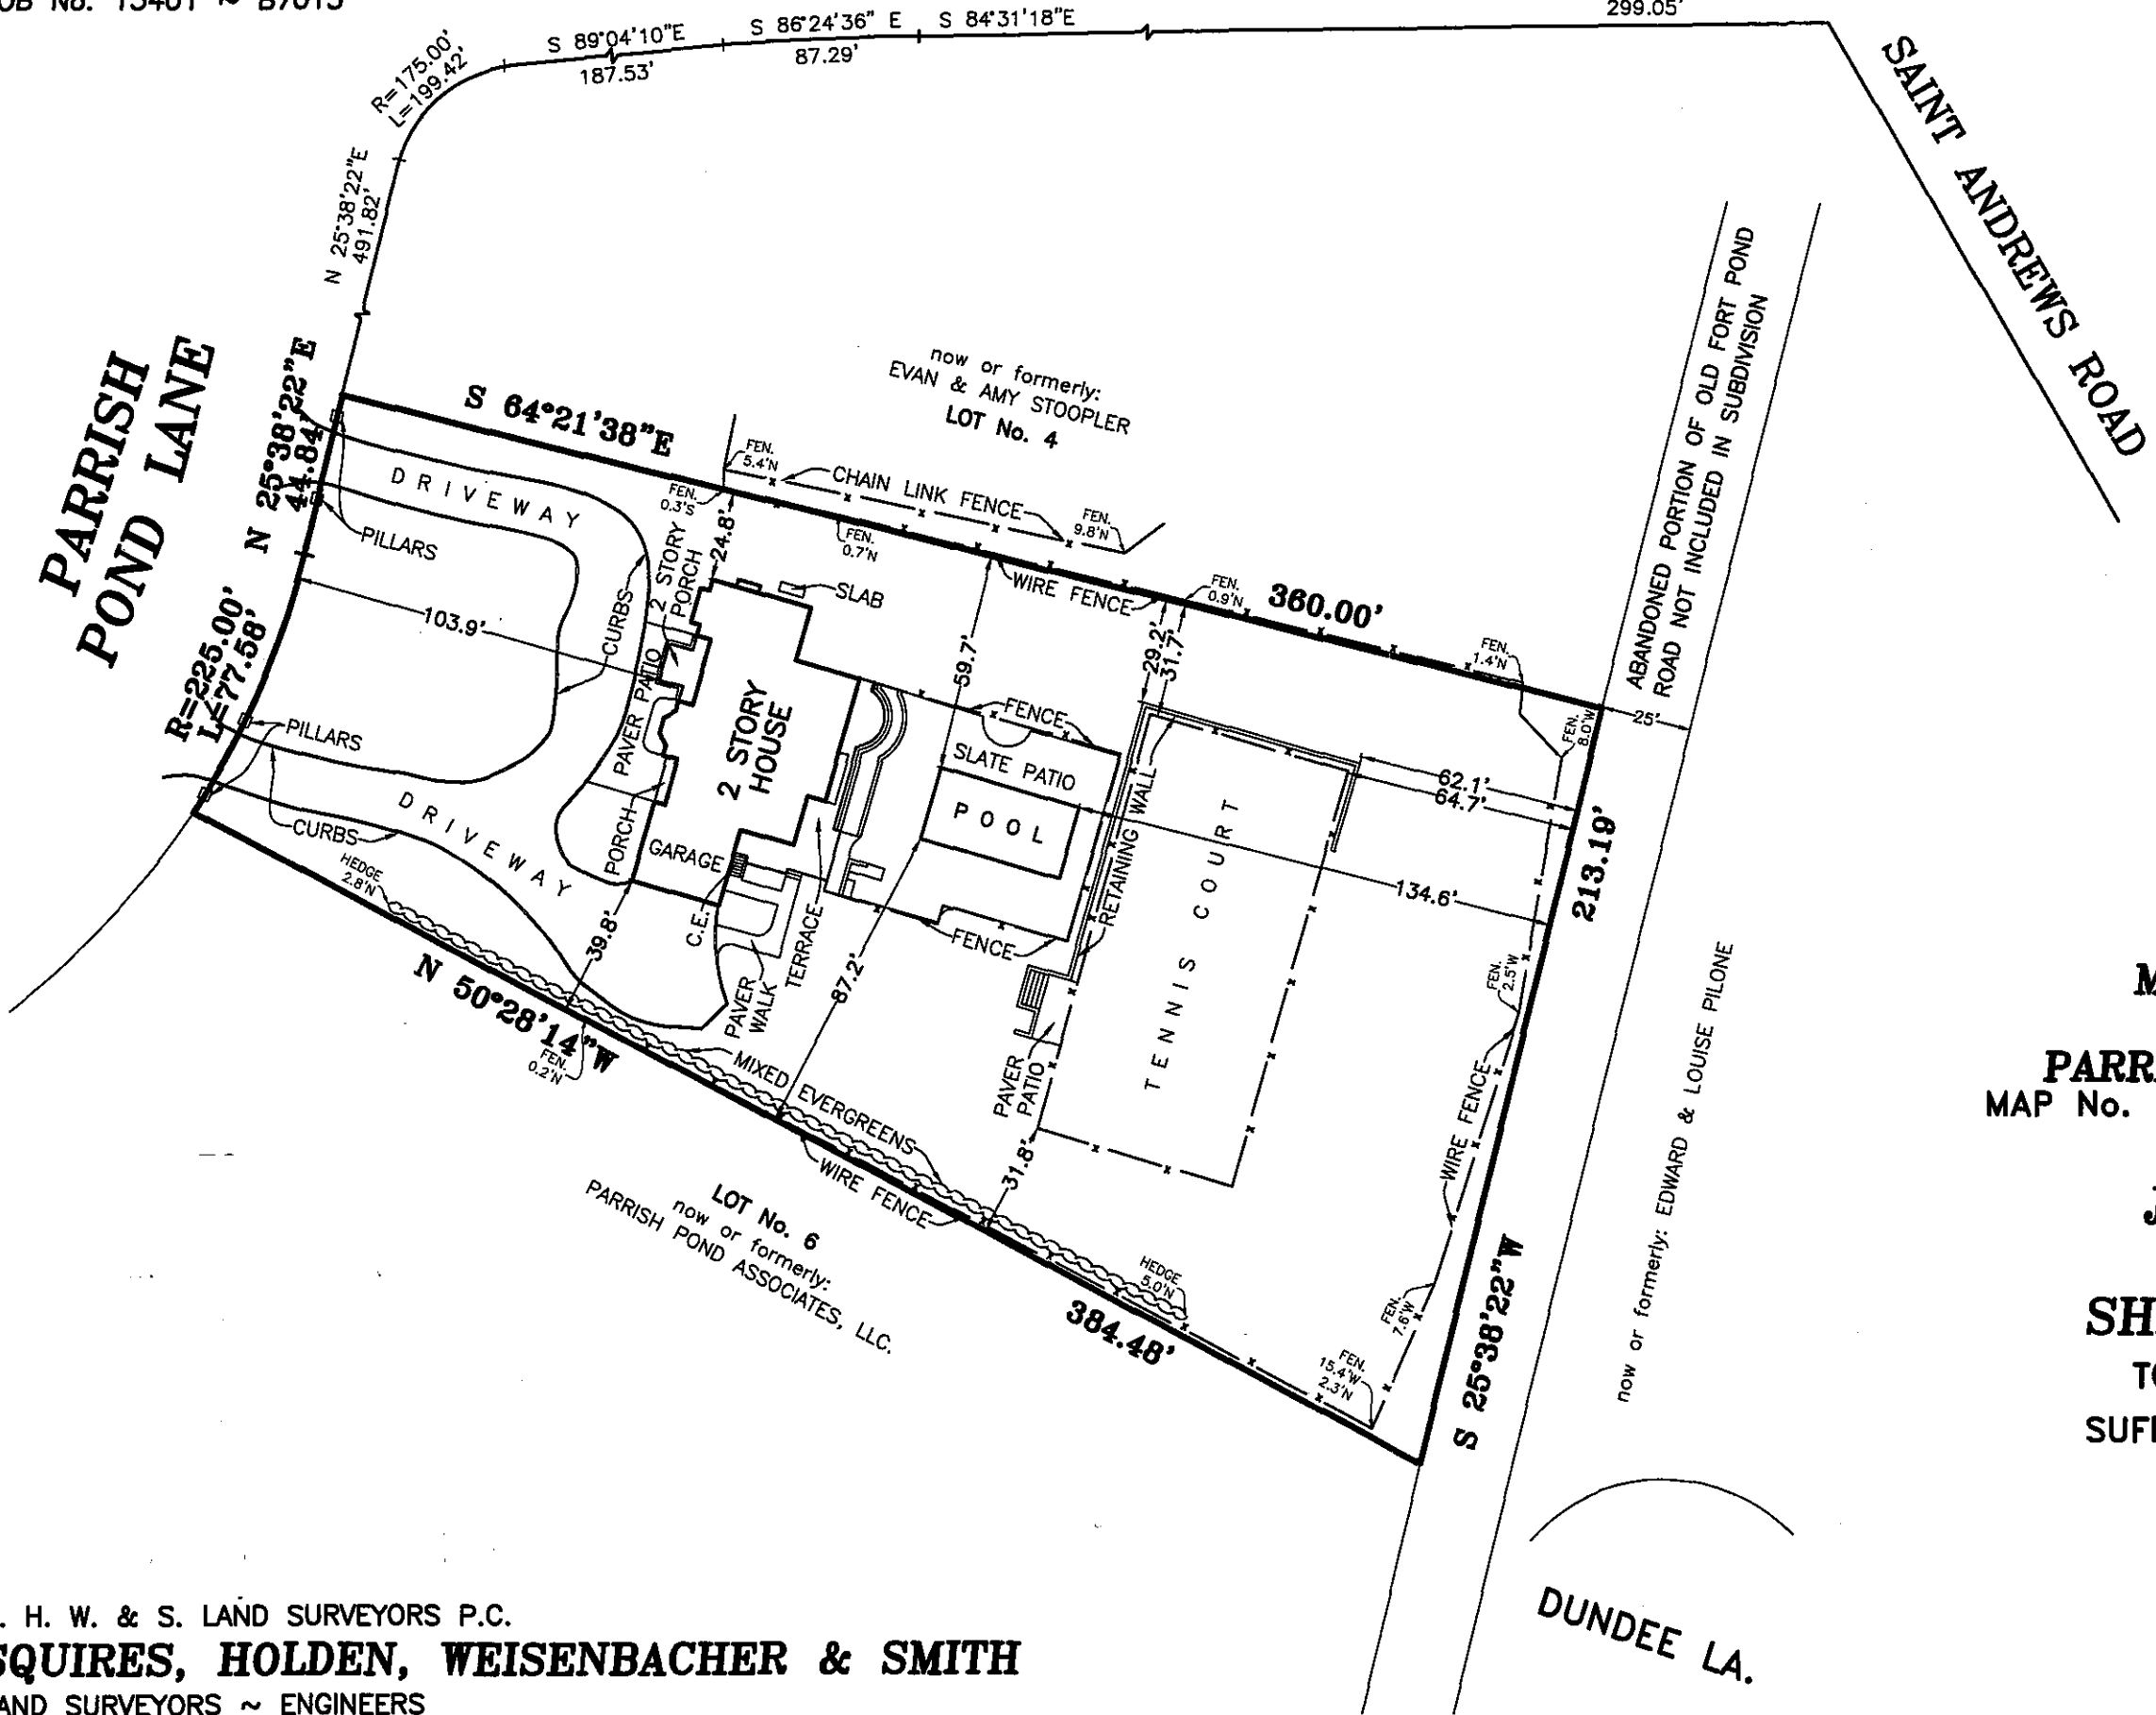

MAP OF LOT No. 5
 SUBDIVISION MAP OF
PARRISH POND ASSOCIATES
 MAP No. 10609 FILED: APRIL 20, 2001
 FOR
JULIE ZELNICK
 SITUATE
SHINNECOCK HILLS
 TOWN OF SOUTHAMPTON
 SUFFOLK COUNTY, NEW YORK

AREA = 61,077 S.F.
 (1.402 ACRES)
 SCALE: 1" = 50'

S. H. W. & S. LAND SURVEYORS P.C.
SQUIRES, HOLDEN, WEISENBACHER & SMITH
 LAND SURVEYORS ~ ENGINEERS
 SOUTHAMPTON ~ NEW YORK