


SUFFOLK COUNTY TAX MAP

DISTRICT 0904
SECTION 013.00
BLOCK 01.00
PARCEL 007.002

now or formerly:
MARCIA SCHAEFFER IRREVOCABLE TRUST

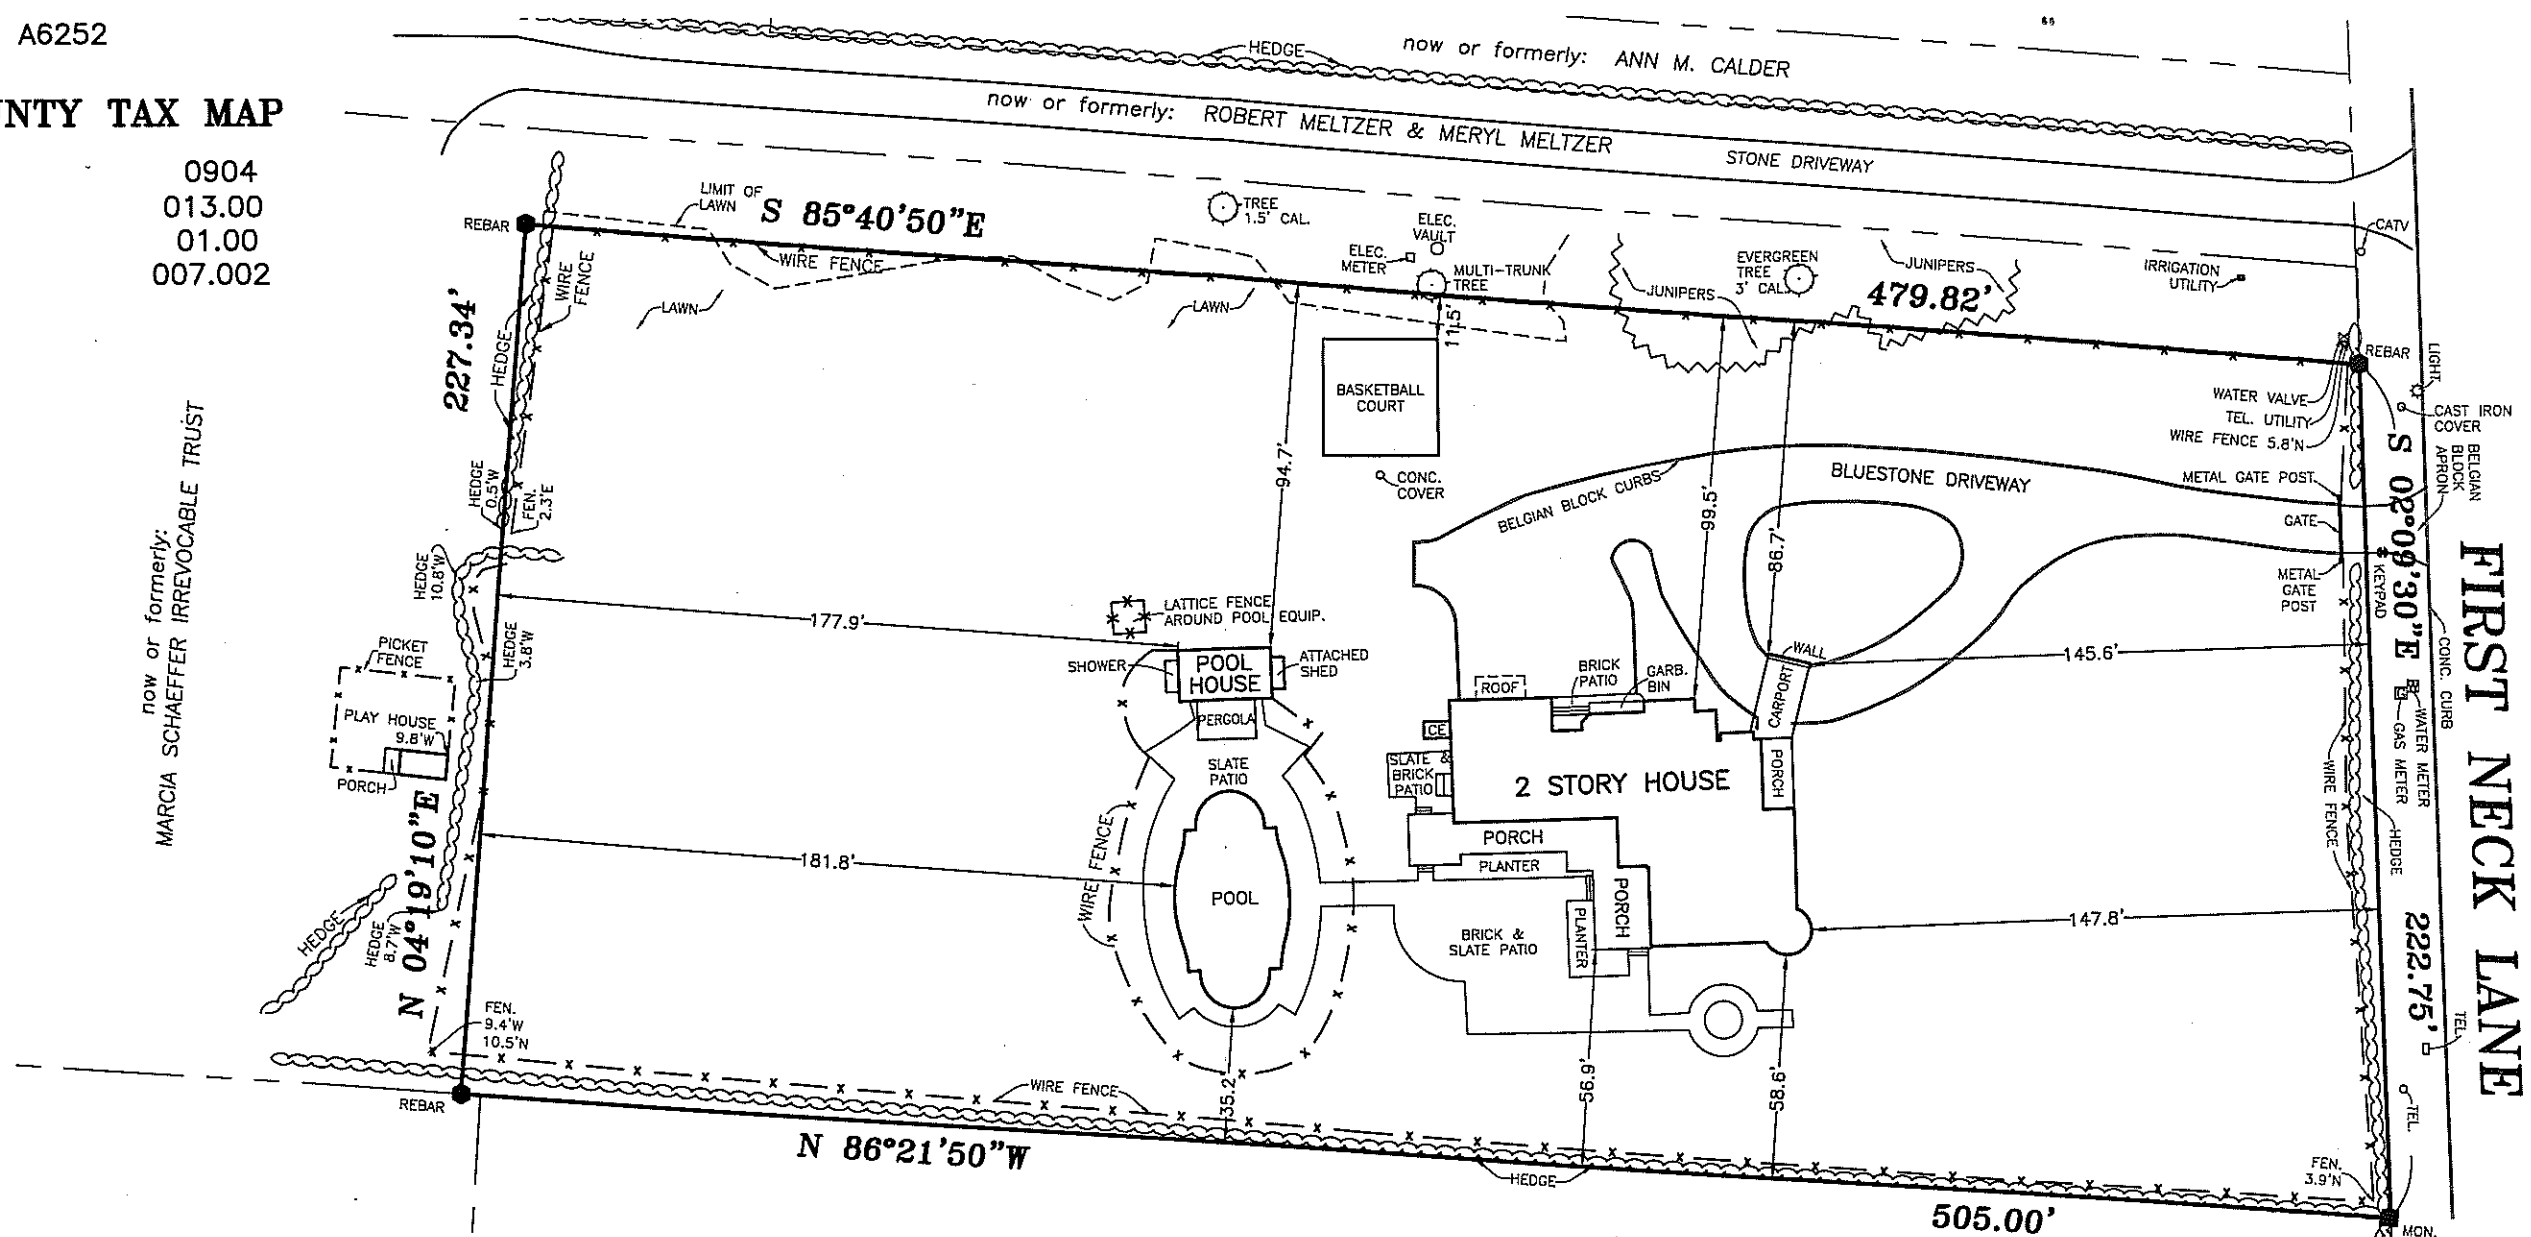

**MAP OF PROPERTY
FOR
TIMOTHY E. CRONIN
SITUATE
INC. VILLAGE OF SOUTHAMPTON
TOWN OF SOUTHAMPTON
SUFFOLK COUNTY, NEW YORK**

AREA = 110,496 S.F. (2.537 ACRES)

SCALE: 1" = 50'

ROBERT A. SMITH, L.S. 49239
S. H. W. and S., LAND SURVEYORS P.C.

SQUIRES, HOLDEN, WEISENBACHER & SMITH
LAND SURVEYING ~ LAND PLANNING ~ ENGINEERING
SOUTHAMPTON ~ NEW YORK

now or formerly:
JAMES A. FINKELSTEIN

now or formerly:
MEADOW CLUB OF SOUTHAMPTON